




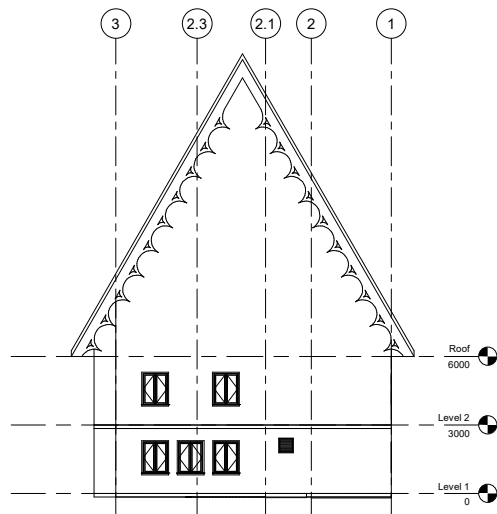


② North
1 : 100

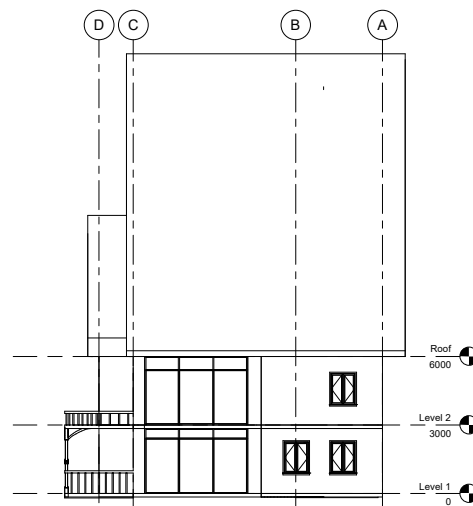

① East
1 : 100

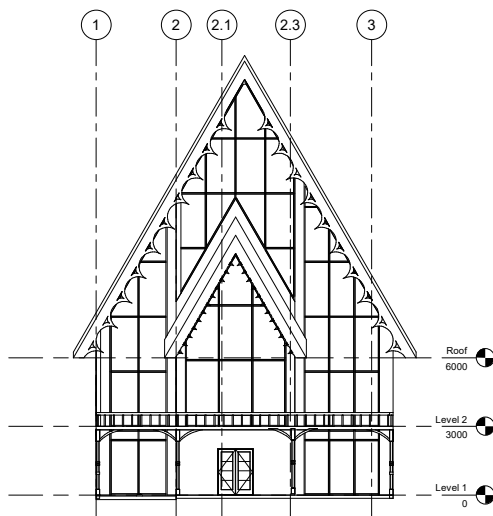

③ South
1 : 100

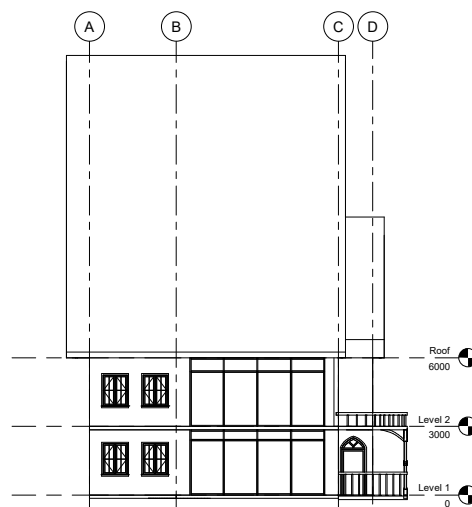

4 West
1 : 100



www.autodesk.com/revit

Consultant
Address
Address
Phone
Fax
e-mail

Consultant
Address
Address
Phone
Fax
e-mail

Consultant
Address
Address
Phone
Fax
e-mail

Consultant
Address
Address
Phone
Fax
e-mail

[illegible]

DN1952
Gothic Modern
House

ELEVATIONS

Project number	0001
----------------	------

Date	02/02/21
------	----------

Drawn by **IRFAN**


Checked by	DAVID
------------	-------

A104

Scale 1 : 100



Consultant	Consultant
Address	Address
Address	Address
Phone	Phone
Fax	Fax
e-mail	e-mail

 [illegible]

DN1952
Gothic Modern
House


FLOOR PLANS

Project number	0001
Date	02/02/21
Drawn by	IRFAN
Checked by	DAVID
A101	
Scale	1 : 100




Consultant	Consultant
Address	Address
Address	Address
Phone	Phone
Fax	Fax
e-mail	e-mail

Consultant	Consultant
Address	Address
Address	Address
Phone	Phone
Fax	Fax
e-mail	e-mail

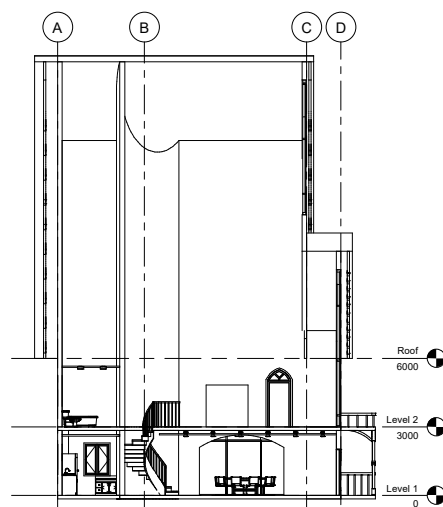

Section 1
1 : 100

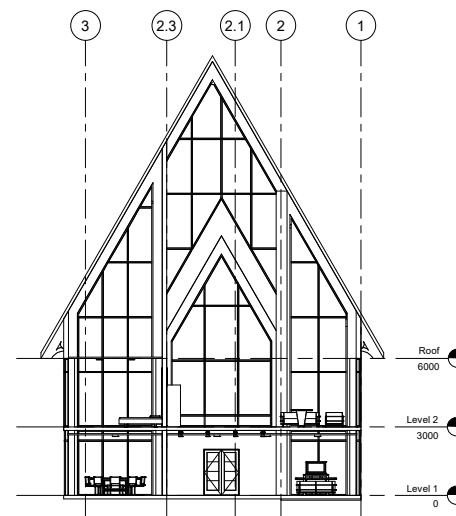

2 Section 2
1 : 100

[illegible]

DN1952
Gothic Modern
House

SECTIONS

Project number	0001
----------------	------

Date	02/02/21
------	----------

Drawn by **IRFAN**

Checked by	DAVID
------------	-------

A105

Scale 1 : 100



① Dining Room



② Family Room



③ Cutaway



www.autodesk.com/revit

Consultant
Address
Address
Phone
Fax
e-mail

Consultant
Address
Address
Phone
Fax
e-mail

Consultant
Address
Address
Phone
Fax
e-mail

Consultant
Address
Address
Phone
Fax
e-mail

[illegible]

DN1952
Gothic Modern
House

PERSPECTIVES

Project number	0001
----------------	------

Date	02/02/21
------	----------

Drawn by **IRFAN**

Checked by	DAVID
------------	-------


A106

Scale	
-------	--



Consultant	Consultant
Address	Address
Address	Address
Phone	Phone
Fax	Fax
e-mail	e-mail

Consultant	Consultant
Address	Address
Address	Address
Phone	Phone
Fax	Fax
e-mail	e-mail

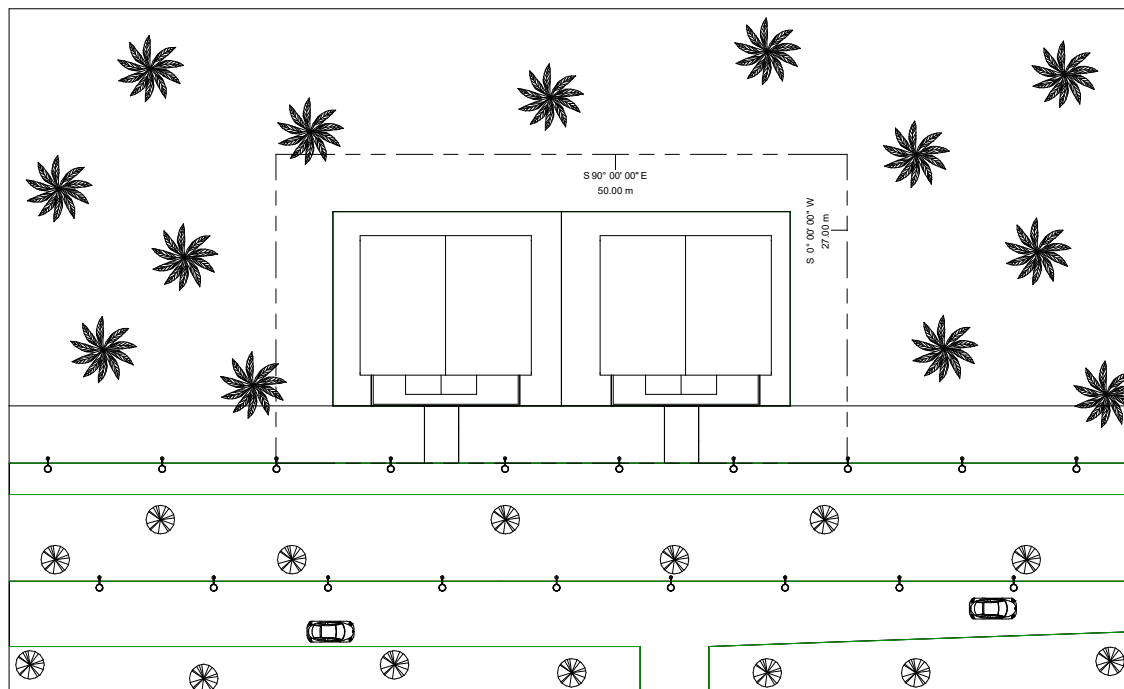

1 Site
1 : 200

[illegible]

DN1952
Gothic Modern
House

SITE PLAN

Project number	0001
----------------	------

Date	02/02/21
------	----------

Drawn by **IRFAN**

Checked by	DAVID
------------	-------

A101

Scale 1 : 200

0		
0		

