

1 01. Ground Floor
1 : 100

2 02. First Floor
1 : 100

Rev	Description	Date

CODE	SUITABILITY DESCRIPTION
STATUS	PURPOSE OF ISSUE




PROJECT
OFFICE BUILDING

TITLE
FLOOR PLANS


CLIENT
S15STUDIO

DRAWN BY SF	CHECKED BY SF	DATE 2018
SCALE (@ A1) 1 : 100		PROJECT NUMBER 100

DRAWING NUMBER 028_FLOOR PLANS	REV
--	-----

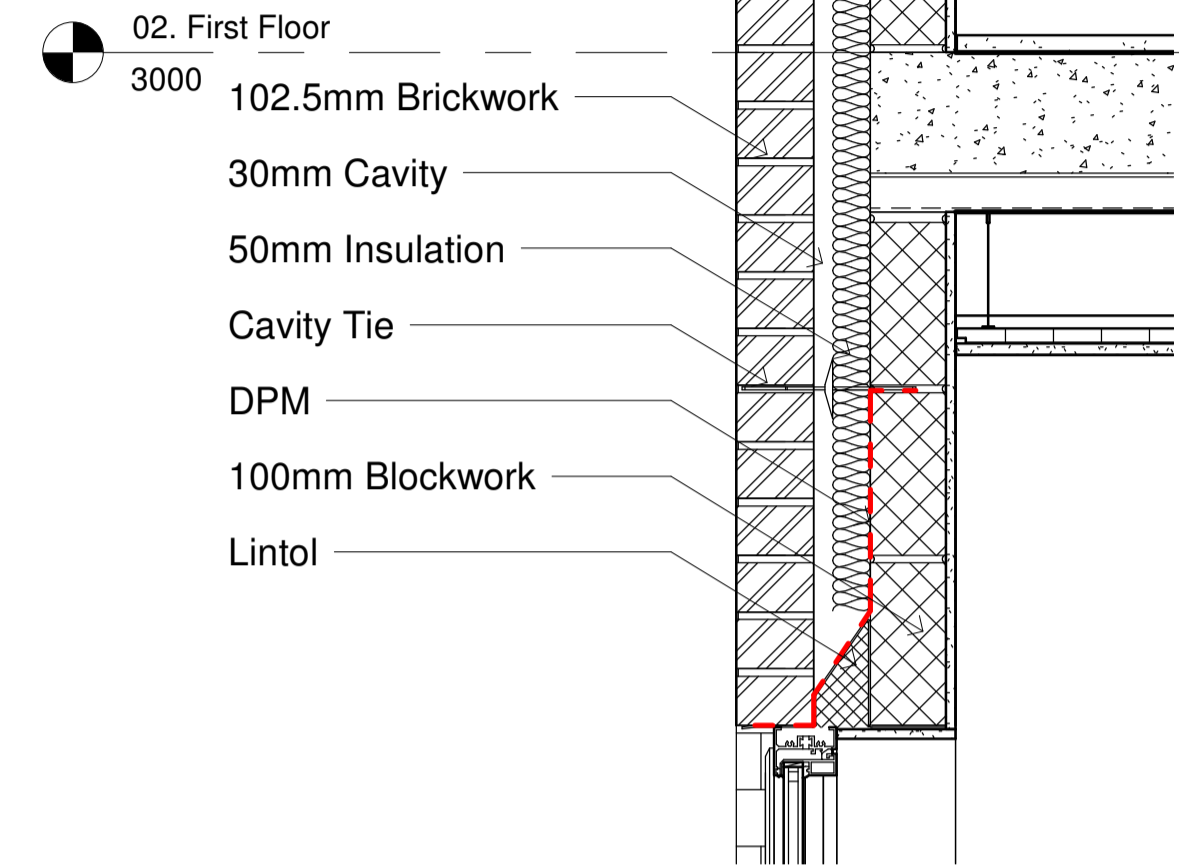

5 Callout 1
1 : 10

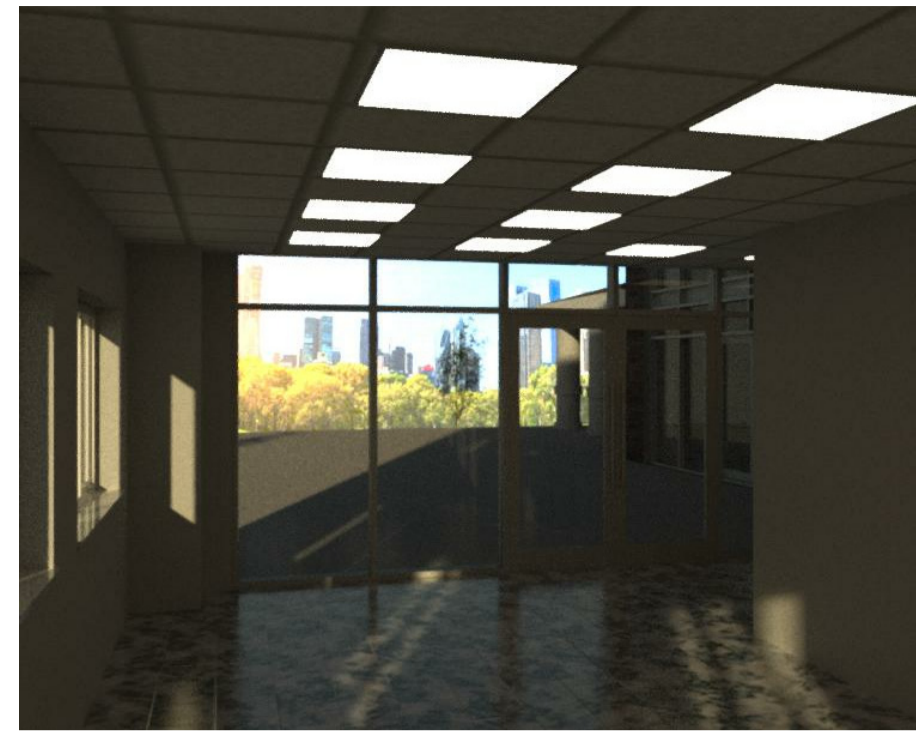


6 Render View 1
1 : 10




8 Render View 3
1 : 10




7 Render View 2
1 : 10

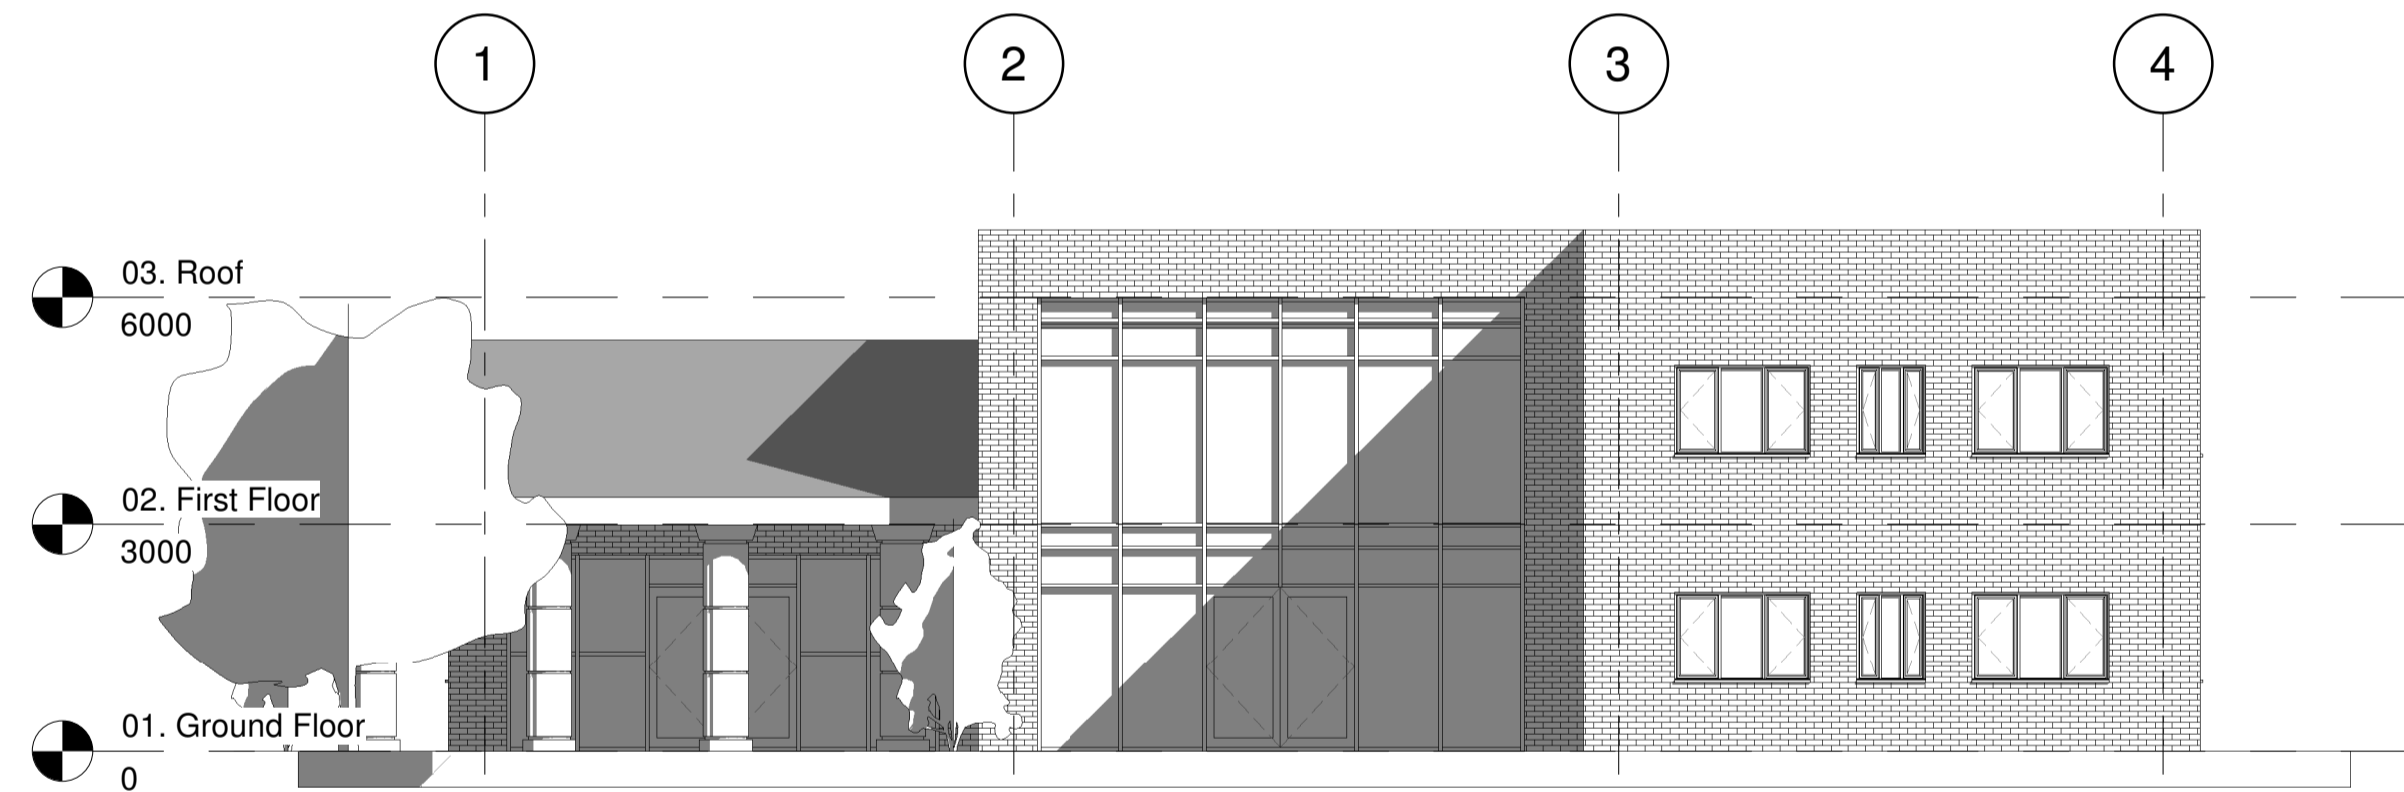


1 South Elevation
1 : 100

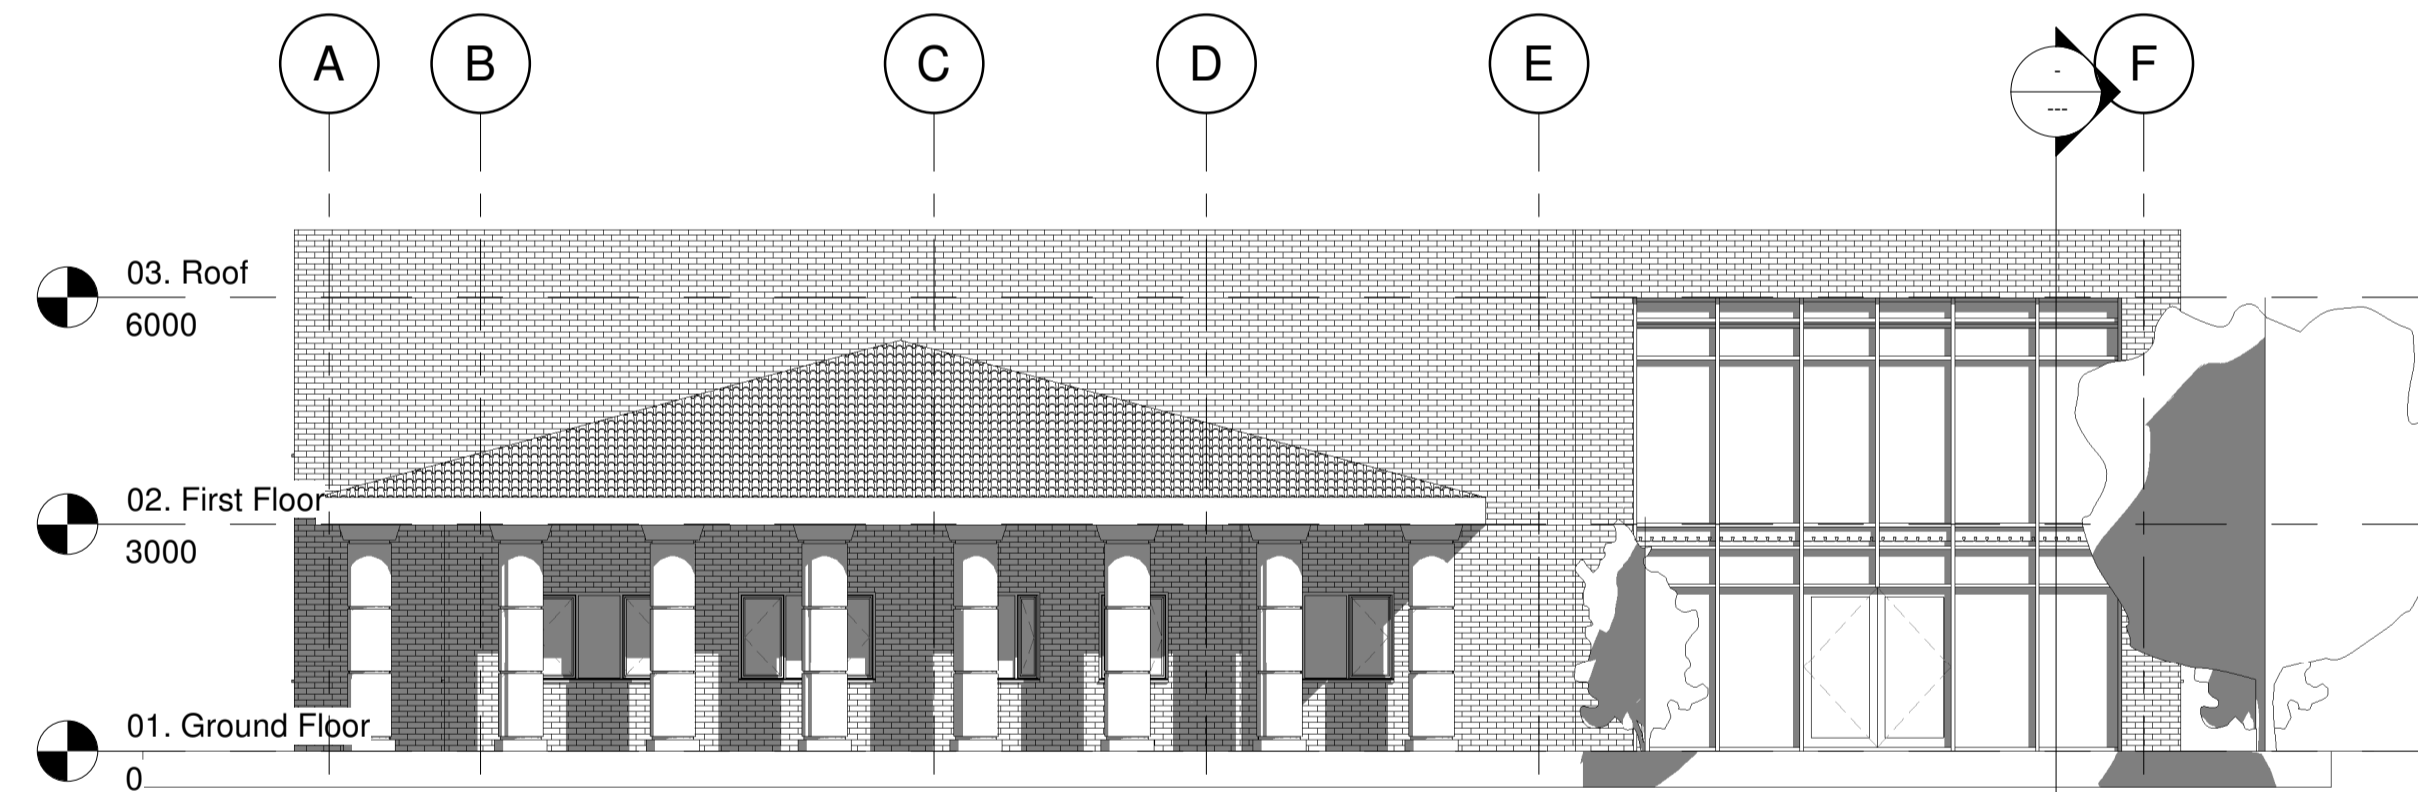

2 West Elevation
1 : 100

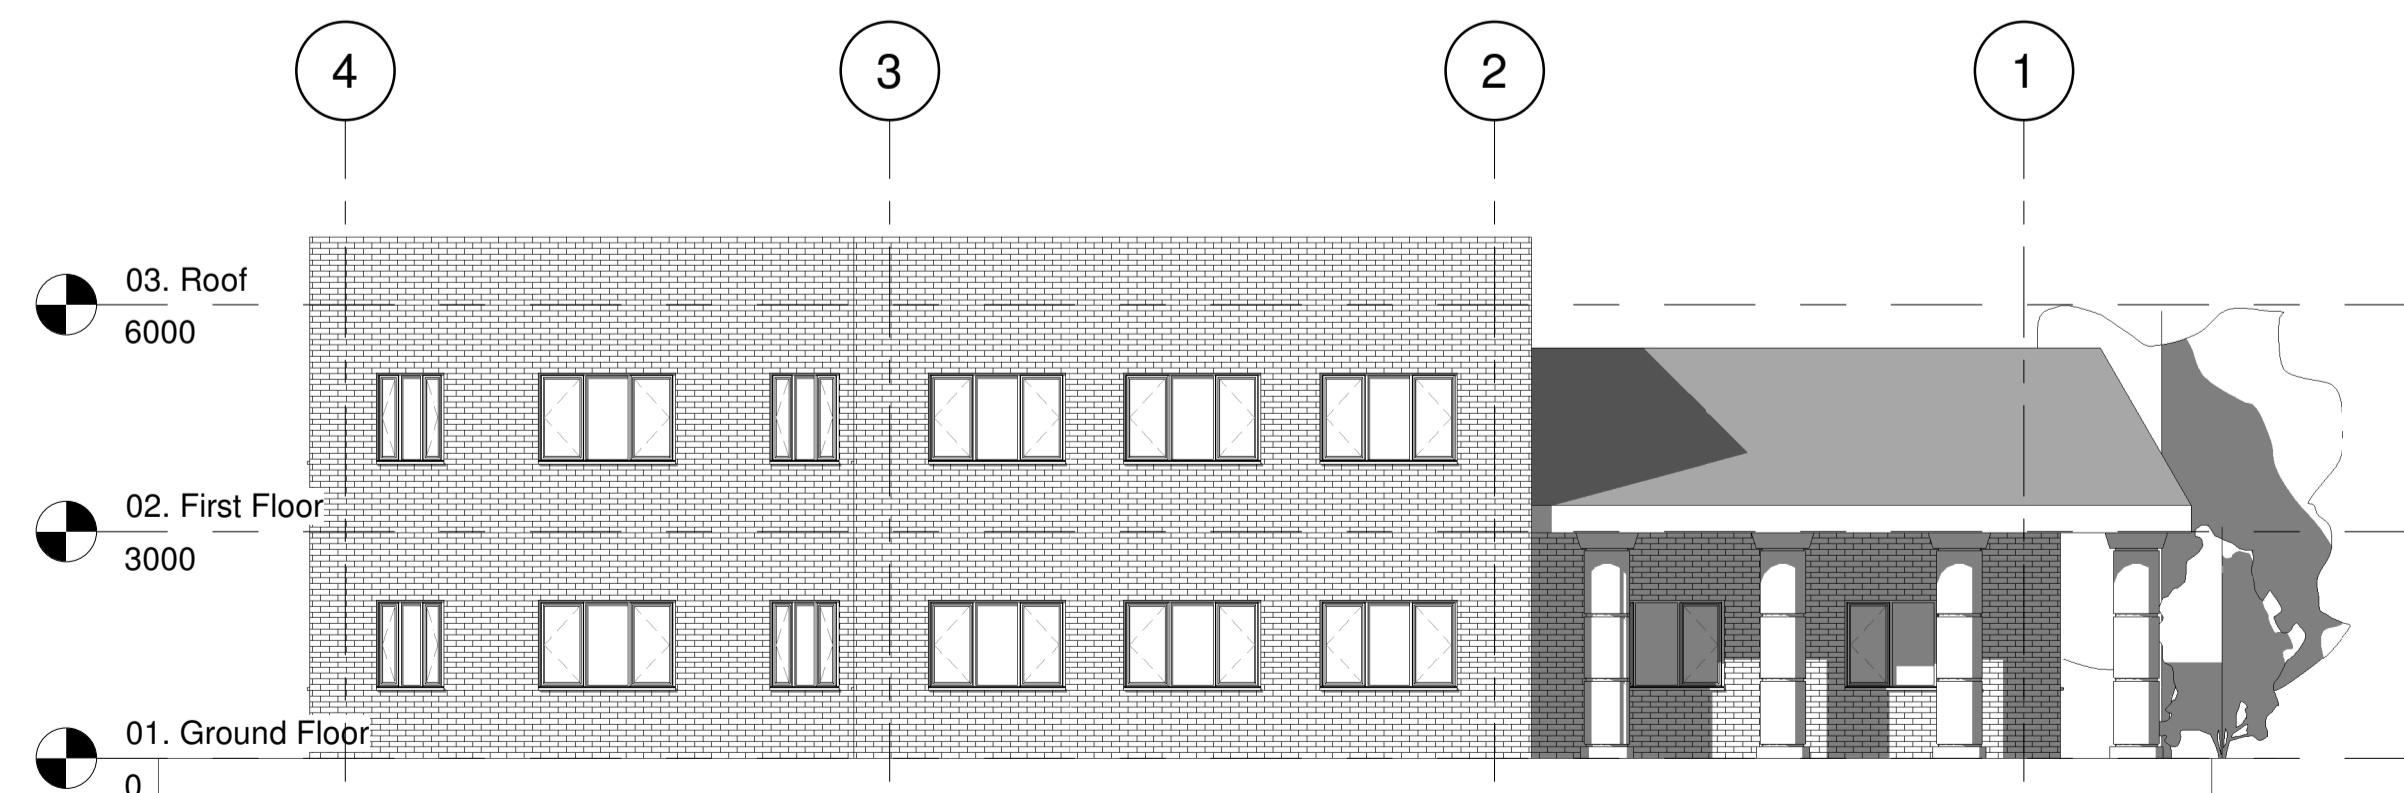

3 North Elevation
1 : 100

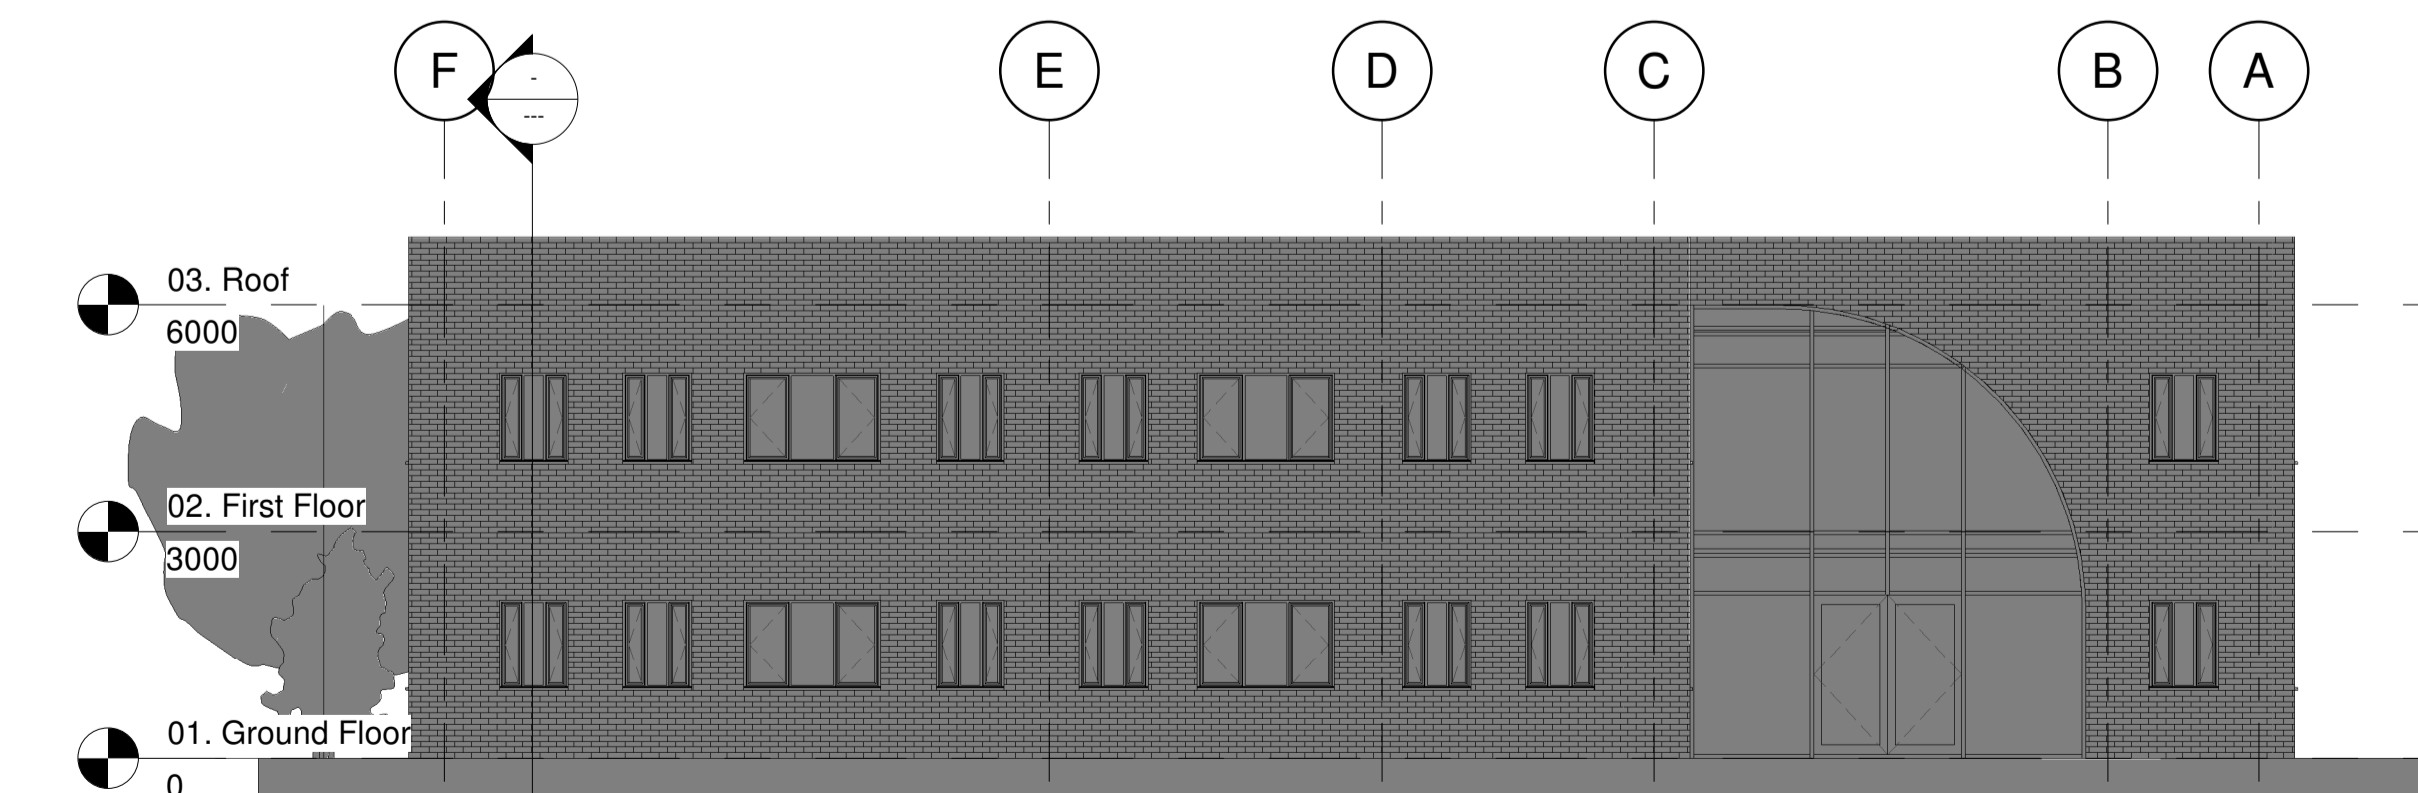

4 East Elevation
1 : 100

Rev	Description	Date

CODE	SUITABILITY DESCRIPTION
STATUS	PURPOSE OF ISSUE




PROJECT
OFFICE BUILDING

TITLE
ELEVATIONS

CLIENT
S15STUDIO

DRAWN BY Author	CHECKED BY Checker	DATE 05/22/18
SCALE (@ A1) As indicated		PROJECT NUMBER 100
DRAWING NUMBER 029_ELEVATIONS		REV

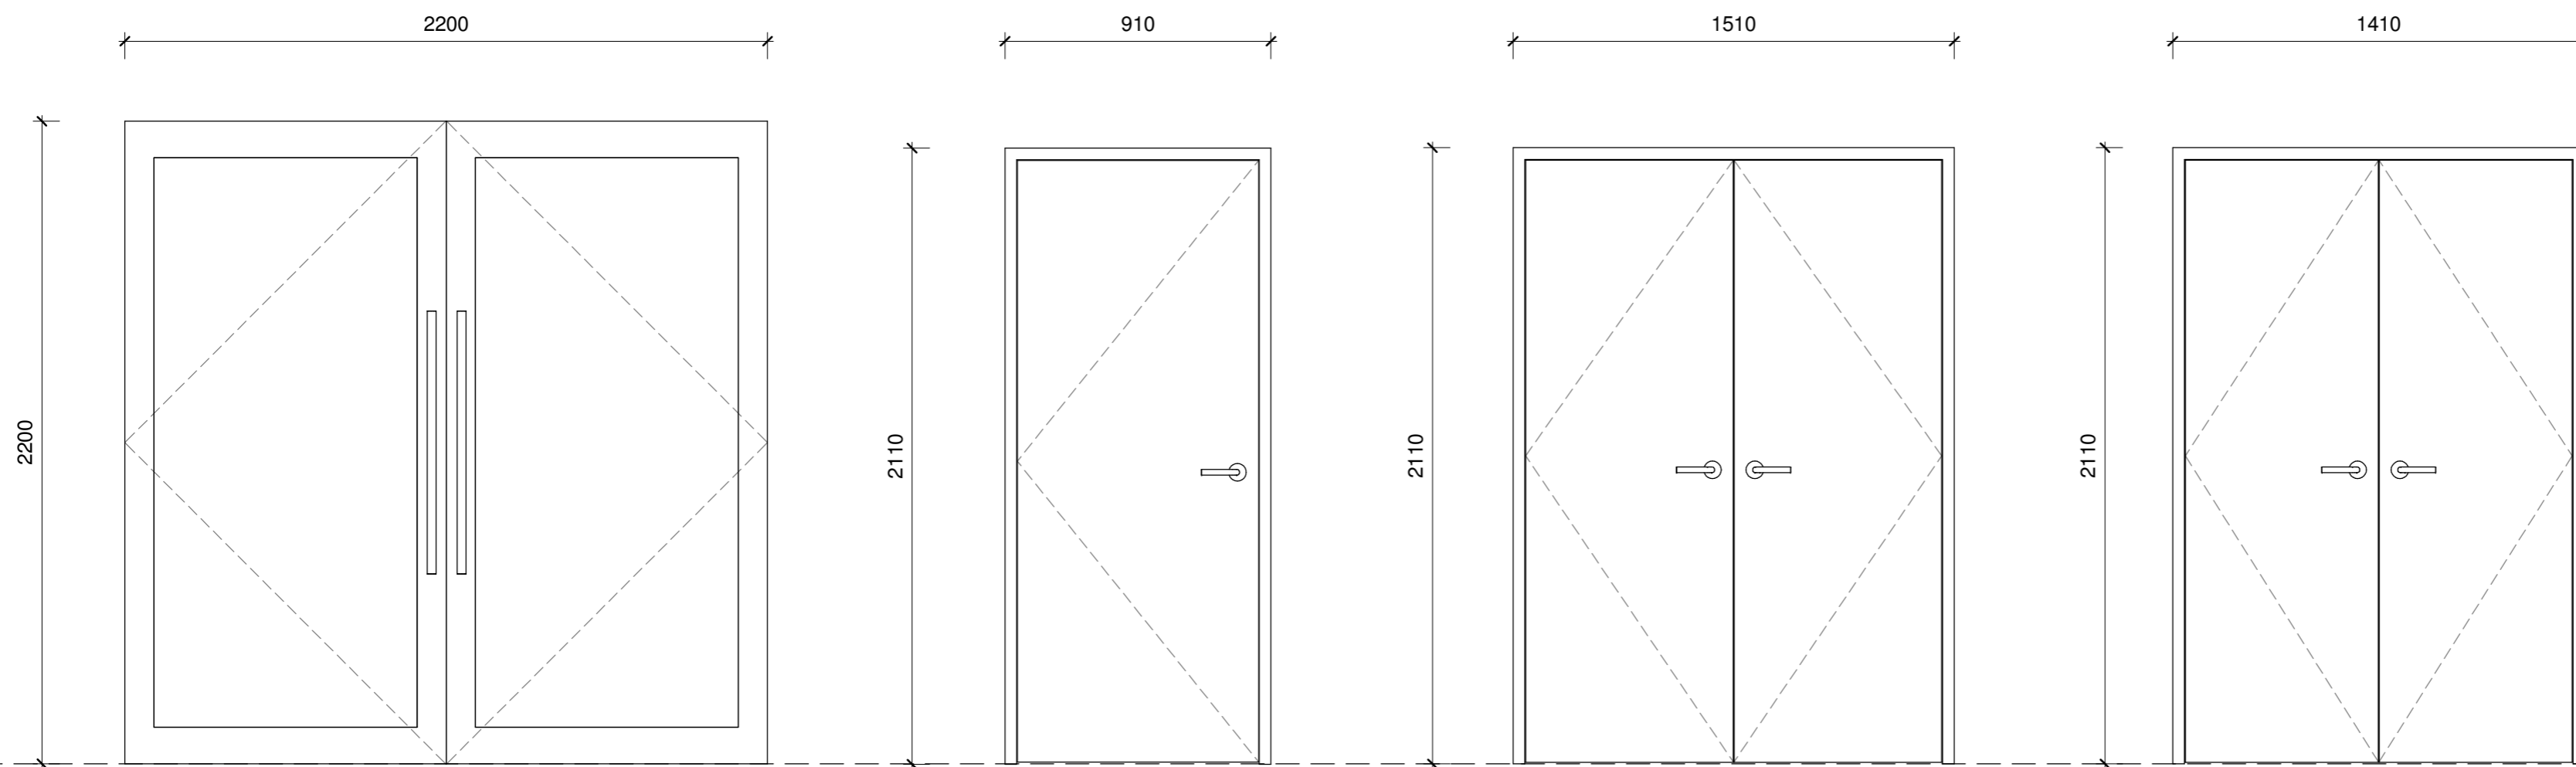

EXTERNAL DOOR TYPE: EDT-01

QTY: 04

DOOR TYPE: DT-01

QTY: 11

DOOR TYPE: DT-02

QTY: 04

DOOR TYPE: DT-03

QTY: 02

DOOR SCHEDULE							
Door Type	Width	Height	Fire Rating	Description	Finish	Count	Comments

01. Ground Floor

DT-01	910	2110	FD30s	Internal Single Door	Oak	7	
DT-03	1410	2110	FD30s	Internal Double Door	Oak	1	
DT-02	1510	2110	FD30s	Internal Double Door	Oak	2	
EDT-01	1950	2125	.		uPVC	4	

02. First Floor

DT-01	910	2110	FD30s	Internal Single Door	Oak	4	
DT-03	1410	2110	FD30s	Internal Double Door	Oak	1	
DT-02	1510	2110	FD30s	Internal Double Door	Oak	2	

Grand total: 21

WINDOW SCHEDULE					
Window Type	Width	Height	Description	Count	Comments


01. Ground Floor

WT-02	910	1210	uPVC, Triple Glazed Palin	12	
WT-01	1810	1210	uPVC, Triple Glazed Palin	13	

02. First Floor

WT-02	910	1210	uPVC, Triple Glazed Palin	10	
WT-01	1810	1210	uPVC, Triple Glazed Palin	8	

Grand total: 43

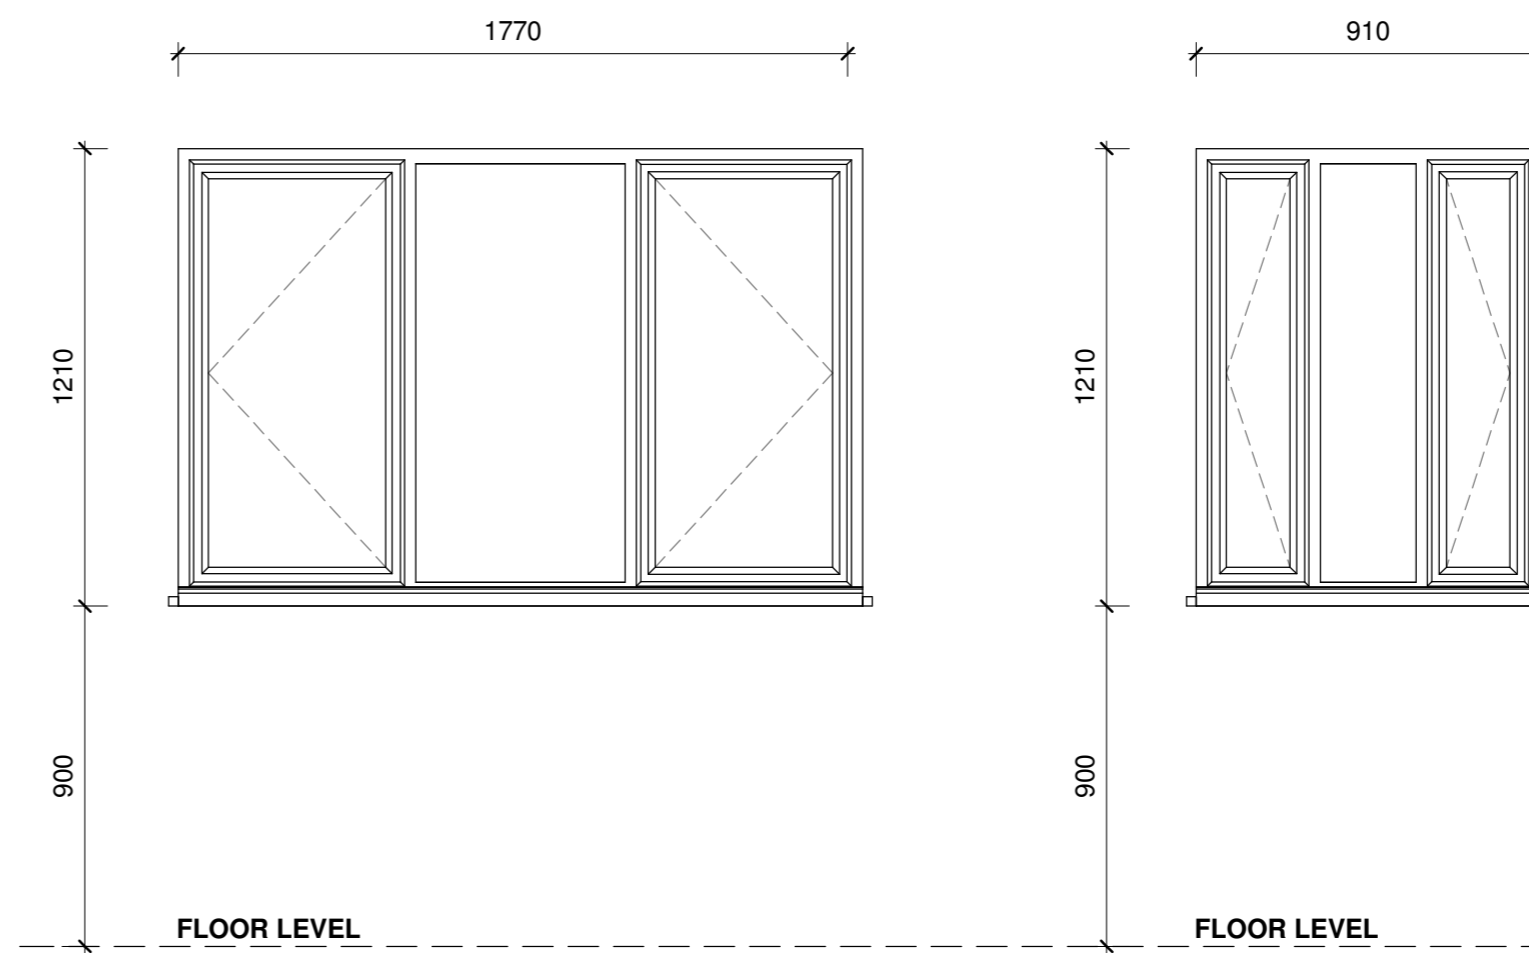

WINDOW TYPE: WT-01

QTY: 21

WINDOW TYPE: WT-02

QTY: 22

No.	Description	Date

CODE	SUITABILITY DESCRIPTION
STATUS	PURPOSE OF ISSUE



PROJECT
OFFICE BUILDING

TITLE
DOOR & WINDOW LEGEND

CLIENT
S15STUDIO

DRAWN BY SF	CHECKED BY SF	DATE 2018
SCALE (@A2) 1 : 20		PROJECT NUMBER 100
DRAWING NUMBER 030_D&W LEGEND		REV