


CA FLOOR PLAN
 SCALE: 1/4" = 1'-0"

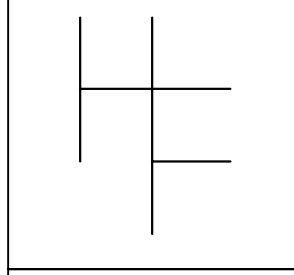

HANNAH FERGUSON

SMITH'S RESIDENCE
 4321 SEACLIFF VIEW
 SAN FRANCISCO, CA 94129

DRAWN BY: HF

CKD BY: MM

DATE: 10/7/22

REVISIONS


DATE 9/16/22


DATE 9/16/22


DATE 9/16/22

SHEET

A1.01

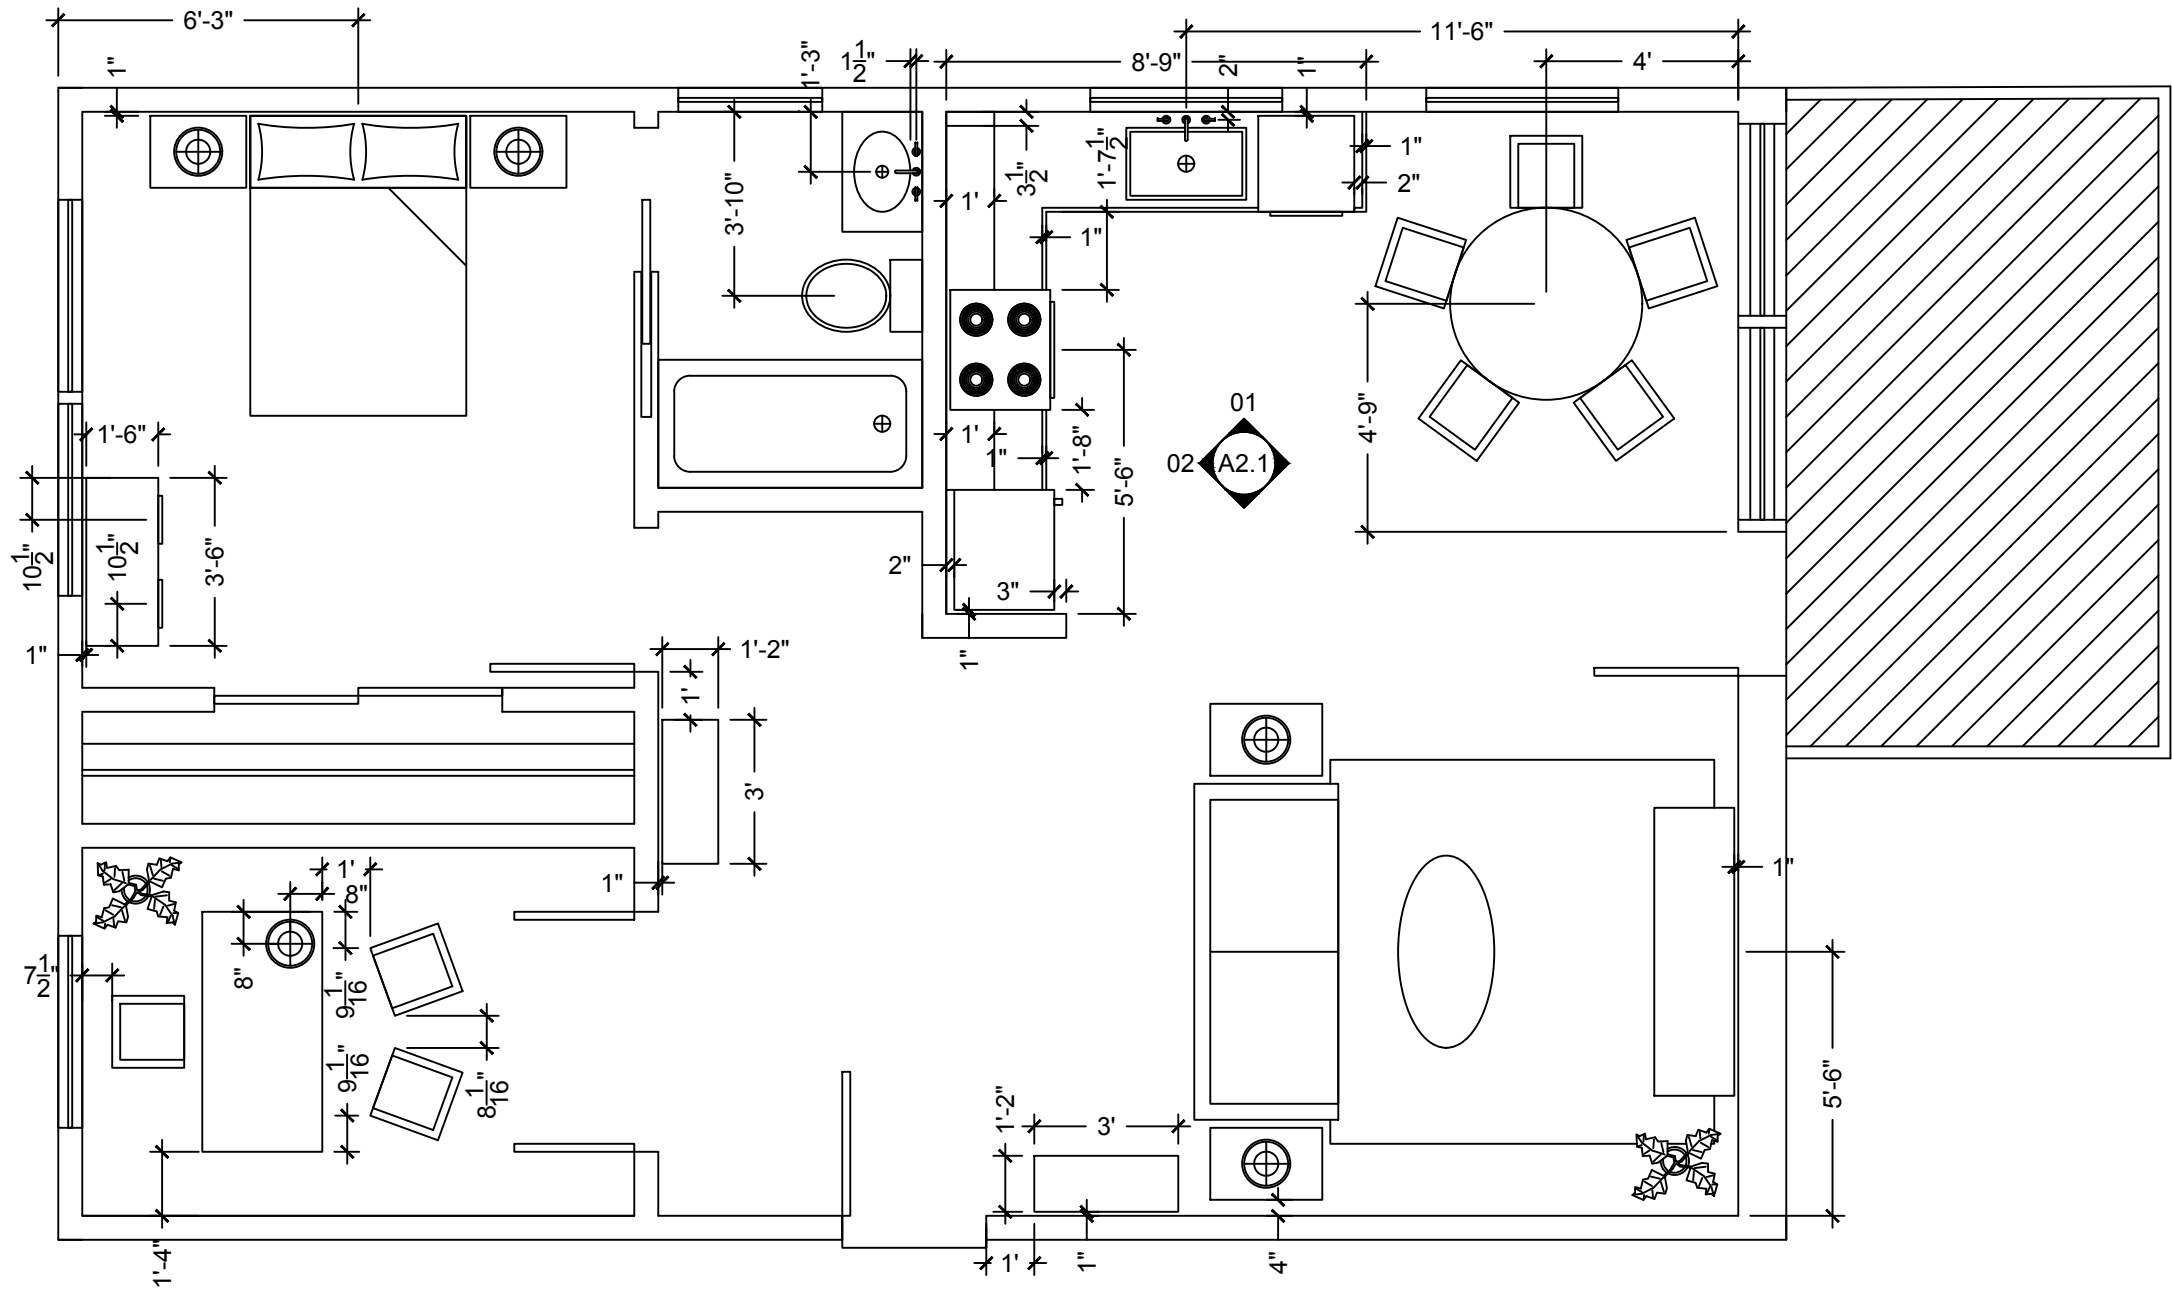


CA FURNITURE LAYOUT
 SCALE: 1/4" = 1'-0"

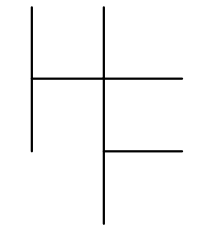

HANNAH FERGUSON


SMITH'S RESIDENCE
4321 SEACLIFF VIEW
SAN FRANCISCO, CA 94129

DRAWN BY:	HF
CKD BY:	MM
DATE:	10/13/22

REVISIONS	
DATE	9/16/22
DATE	9/16/22
DATE	9/16/22



SHEET

A2.1

 



KITCHEN ELEV. 1

SCALE: 1/2" = 1'-0"

 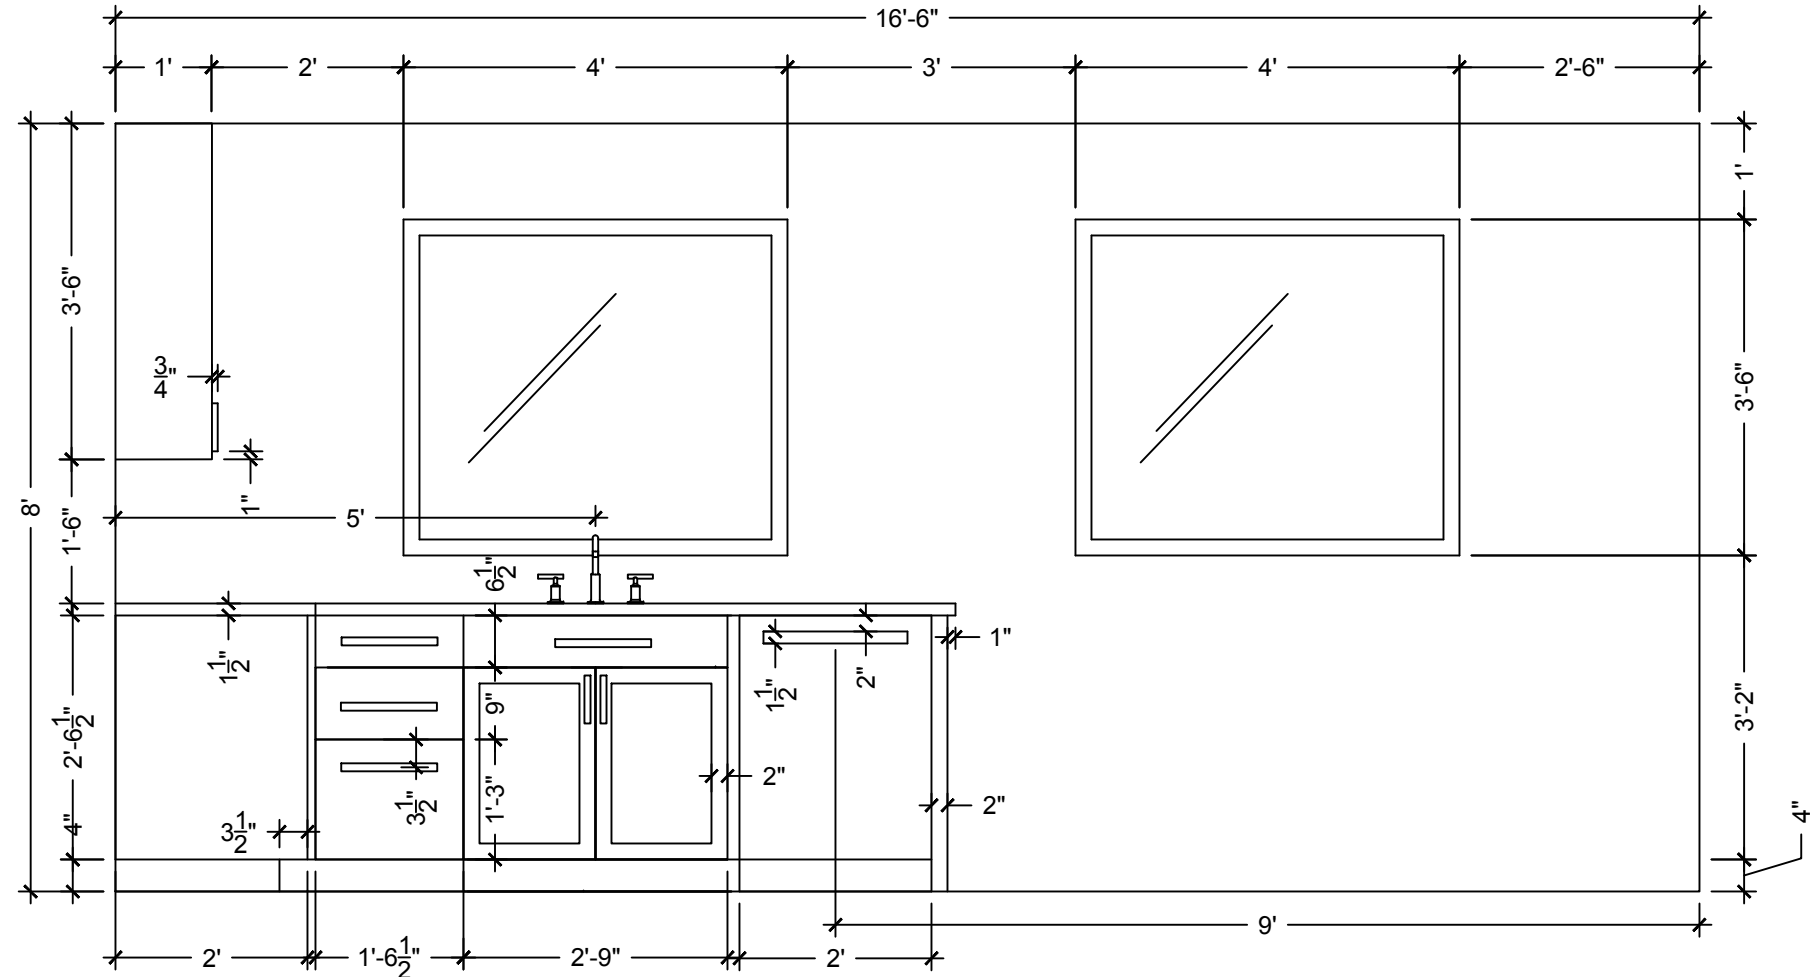



KITCHEN ELEV. 2

SCALE: 1/2" = 1'-0"

 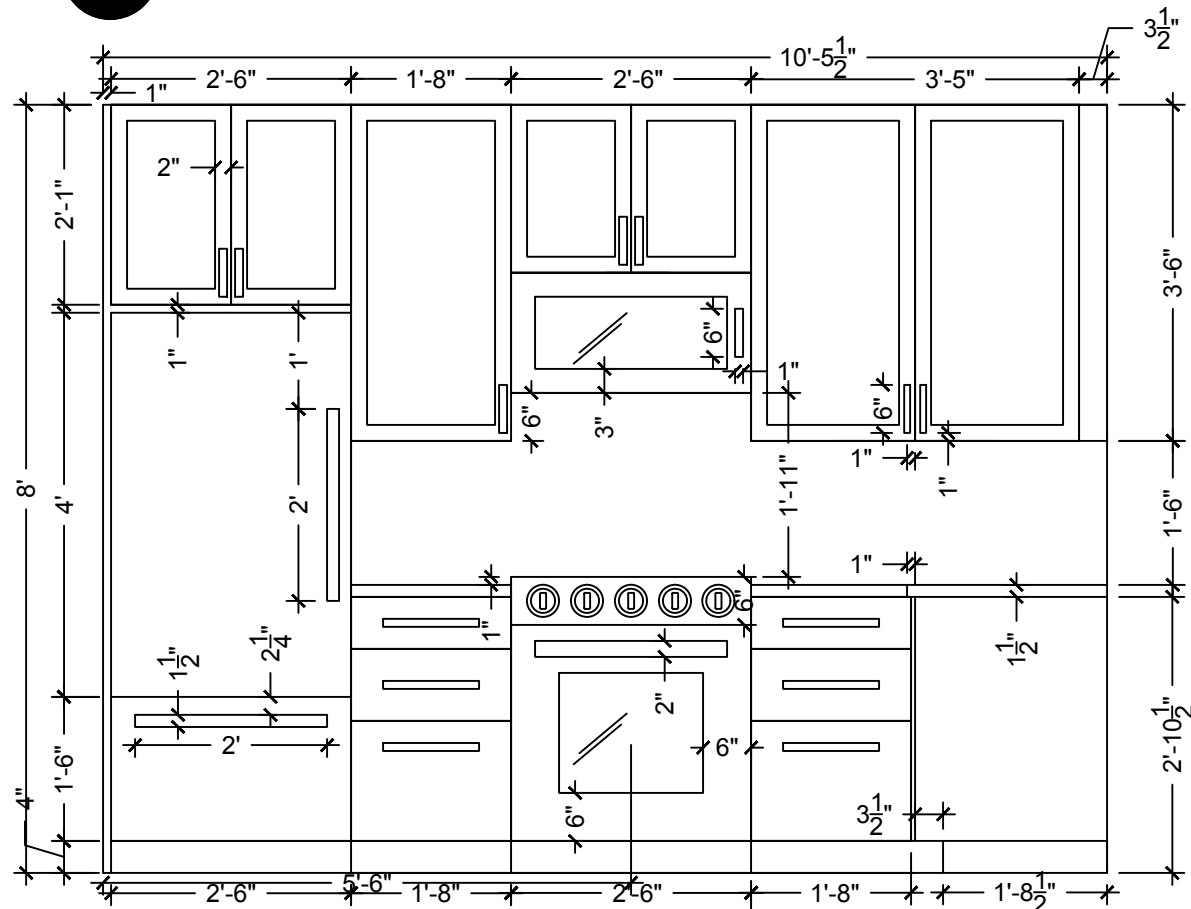

RANGE DETAIL

SCALE: 3" = 1'-0"

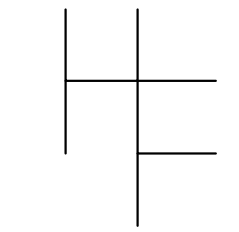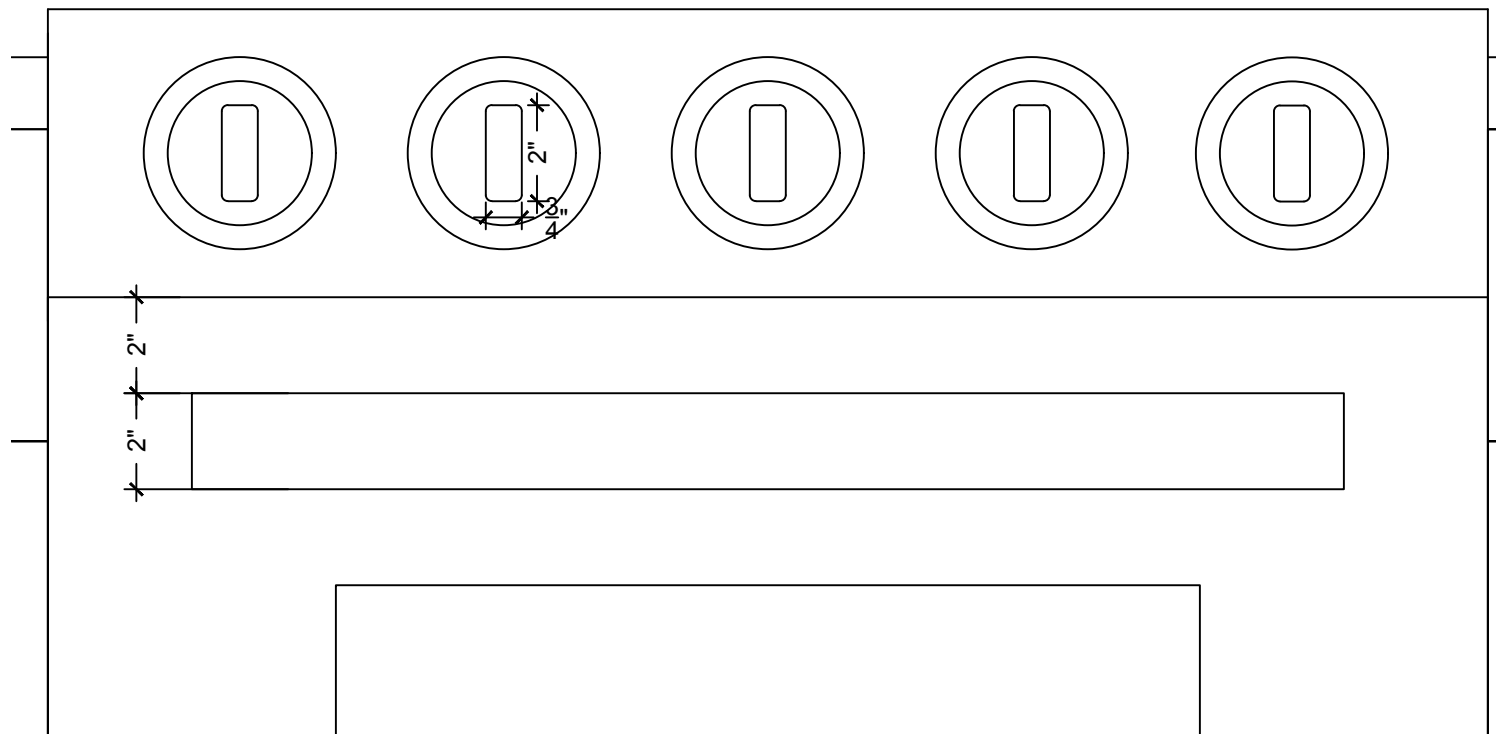

HANNAH FERGUSON

SMITH RESIDENCE
4321 SEACLIFF VIEW
SAN FRANCISCO, CA 94129

DRAWN BY: HF

CKD BY: MM

DATE: 10/21/22

REVISIONS


DATE 10/21/22

DATE 10/21/22

DATE 10/21/22

SHEET

A2.01

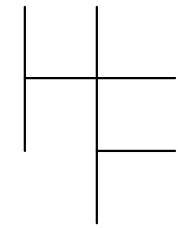


HANNAH FERGUSON

FERGUSON RESIDENCE
321 STARBOARD LANE
SANTA MONICA, CA 90401


DRAWN BY:	HF
CKD BY:	MM
DATE:	11/5/22
REVISIONS	
DATE	11/5/22
DATE	11/5/22
DATE	11/5/22

SHEET

A1.01

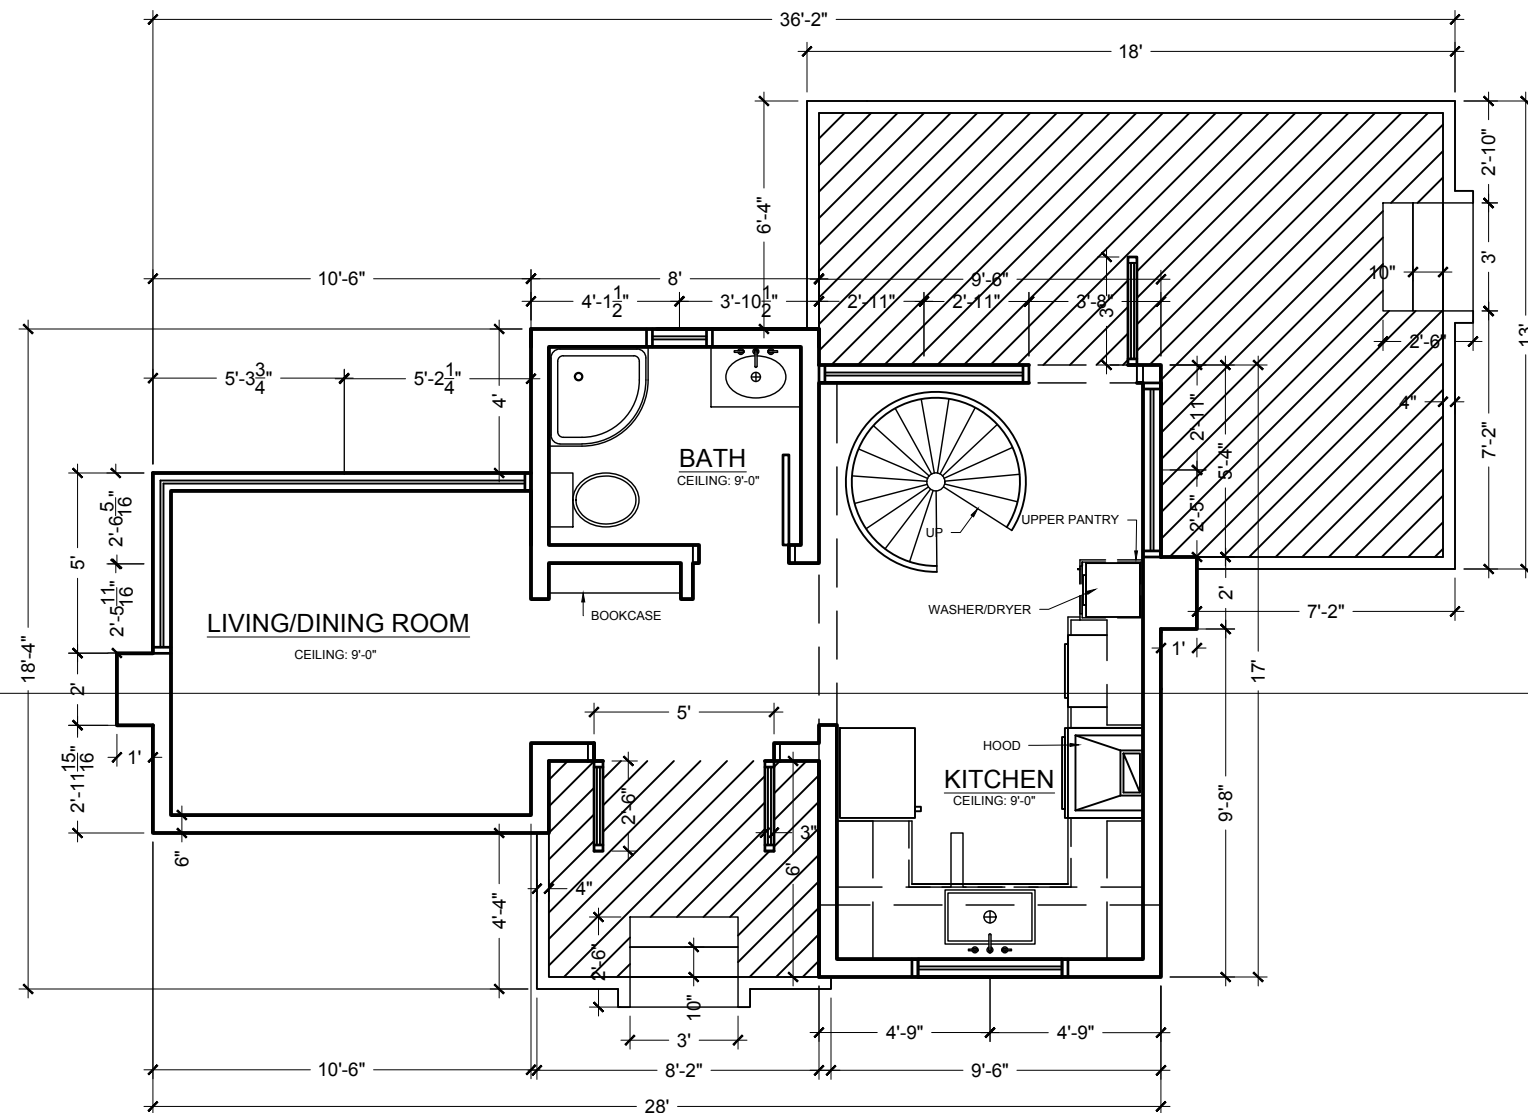


PROPOSED LEVEL ONE
SCALE: 3/16" = 1'-0"

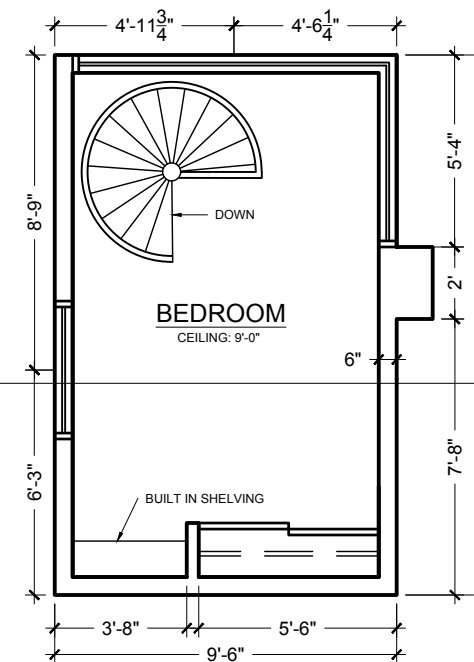

PROPOSED LOFT
SCALE: 3/16" = 1'-0"

01
A3.1

01
A3.1

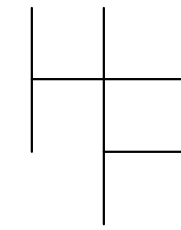

HANNAH FERGUSON

FERGUSON RESIDENCE
321 STARBOARD LANE
SANTA MONICA, CA 90401

DRAWN BY: HF

CKD BY: MM

DATE: 11/10/22

REVISIONS



DATE 11/10/22

DATE 11/10/22



DATE 11/10/22

SHEET

A1.02

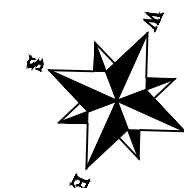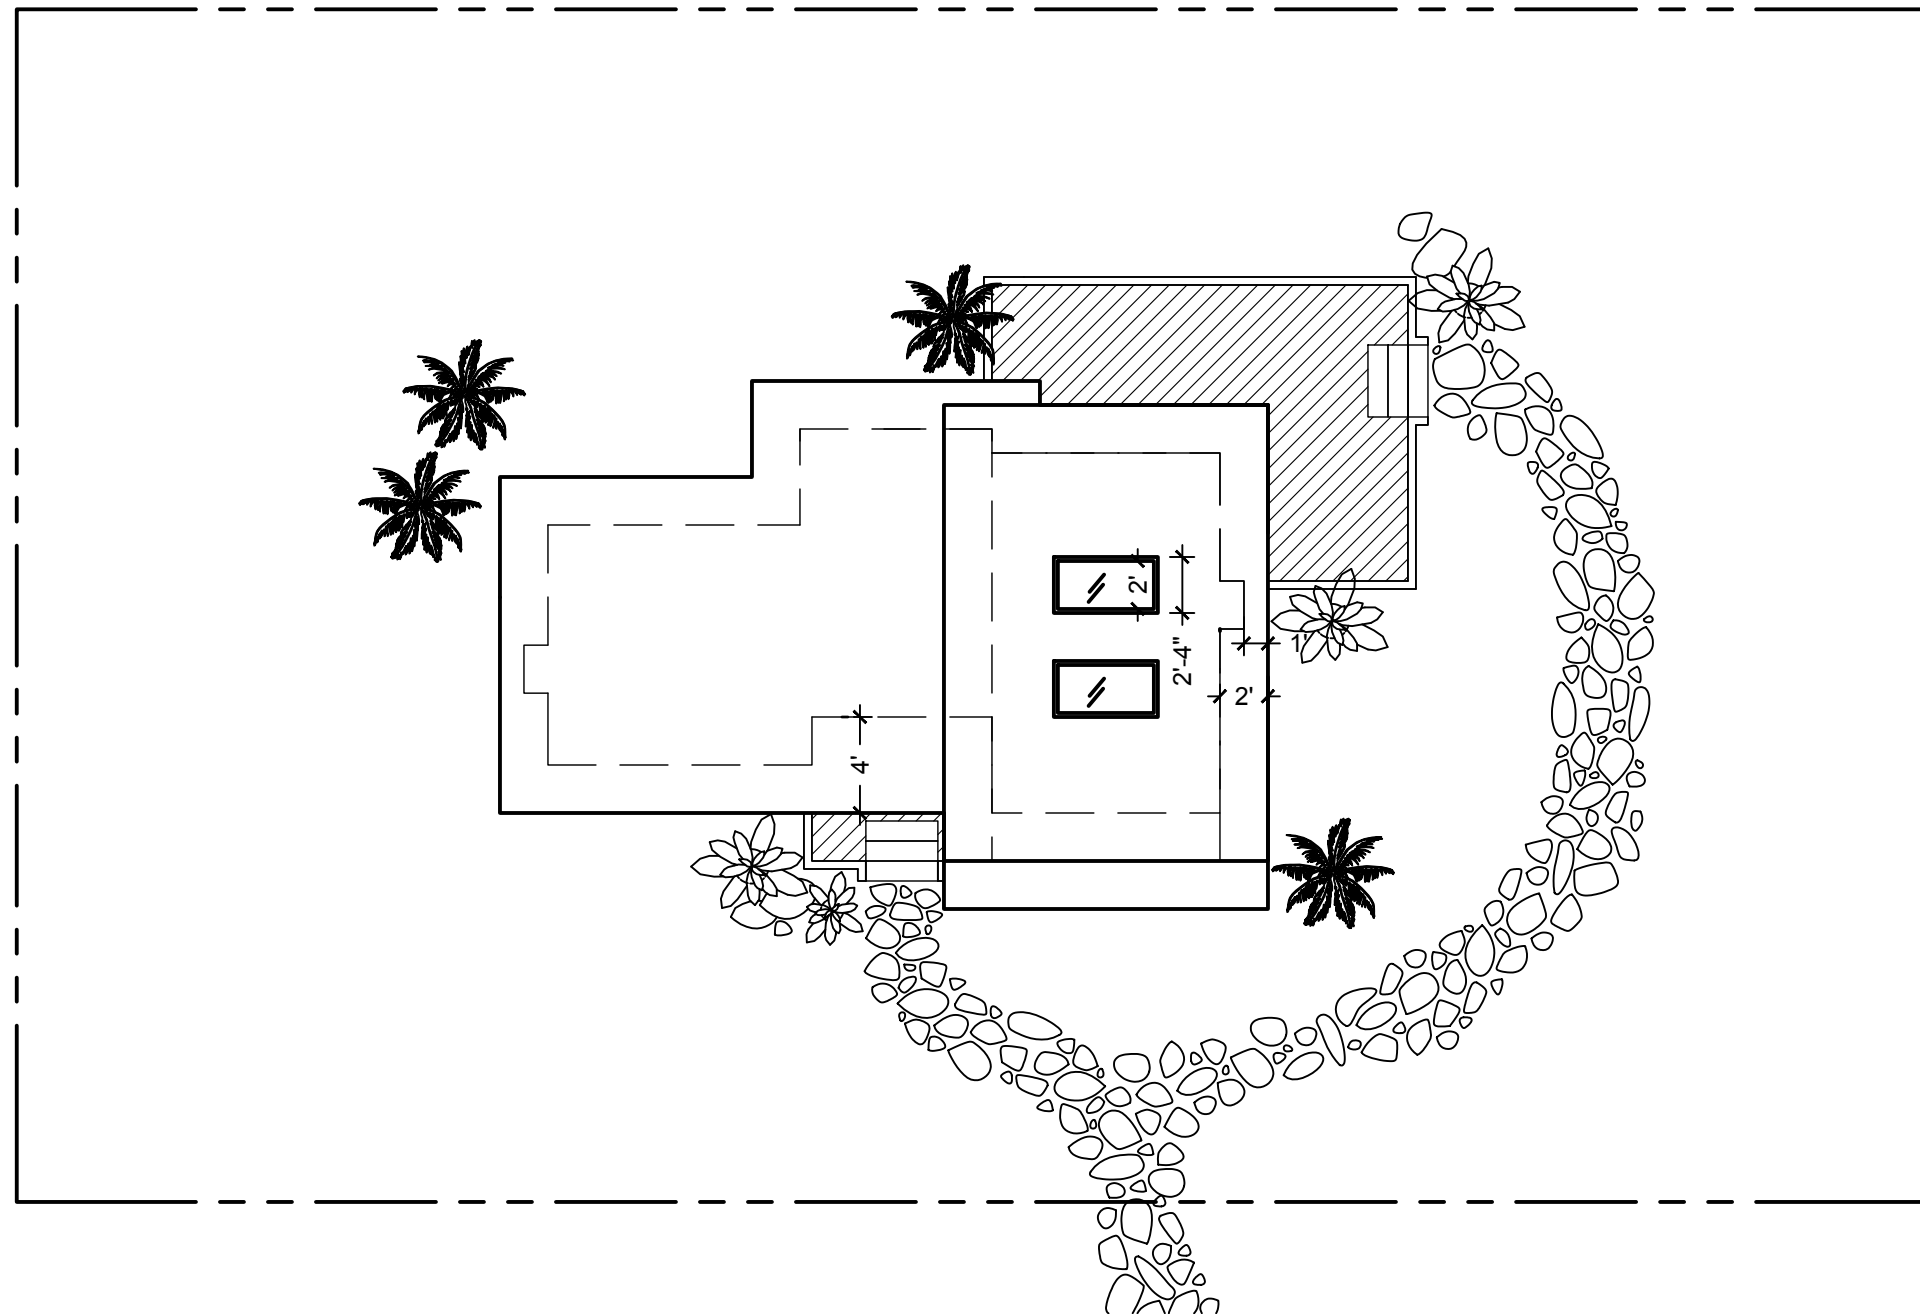


BH SITE PLAN
SCALE: 1/8" = 1'-0"

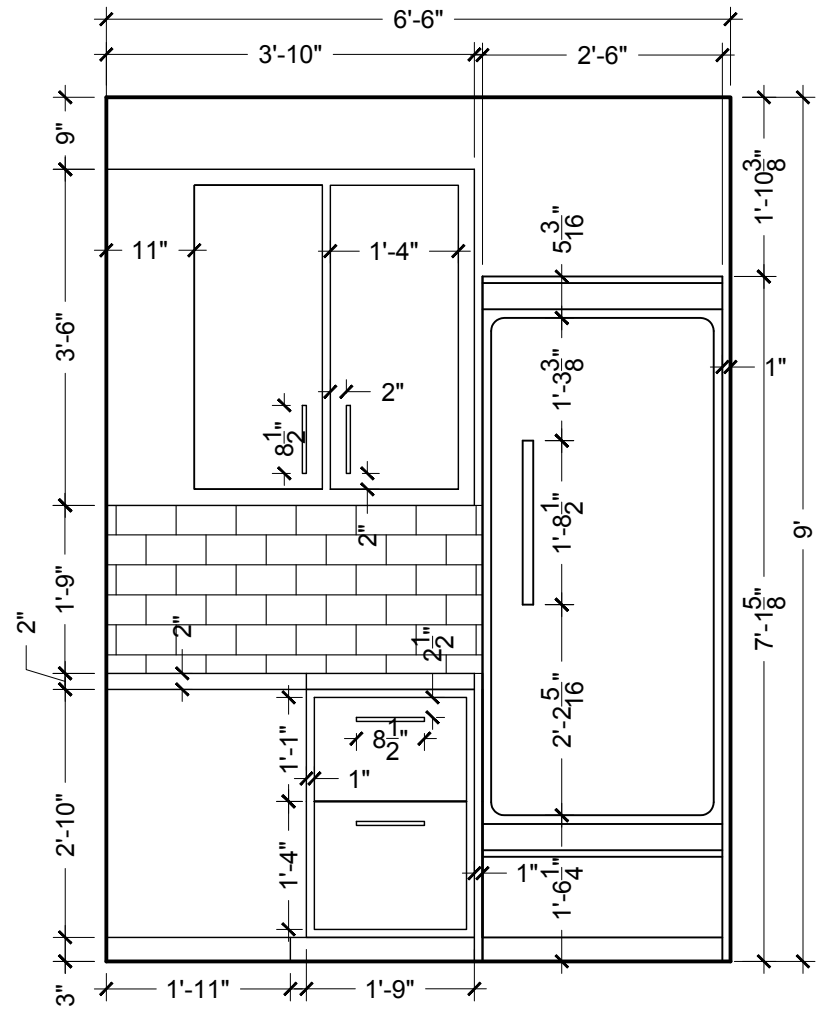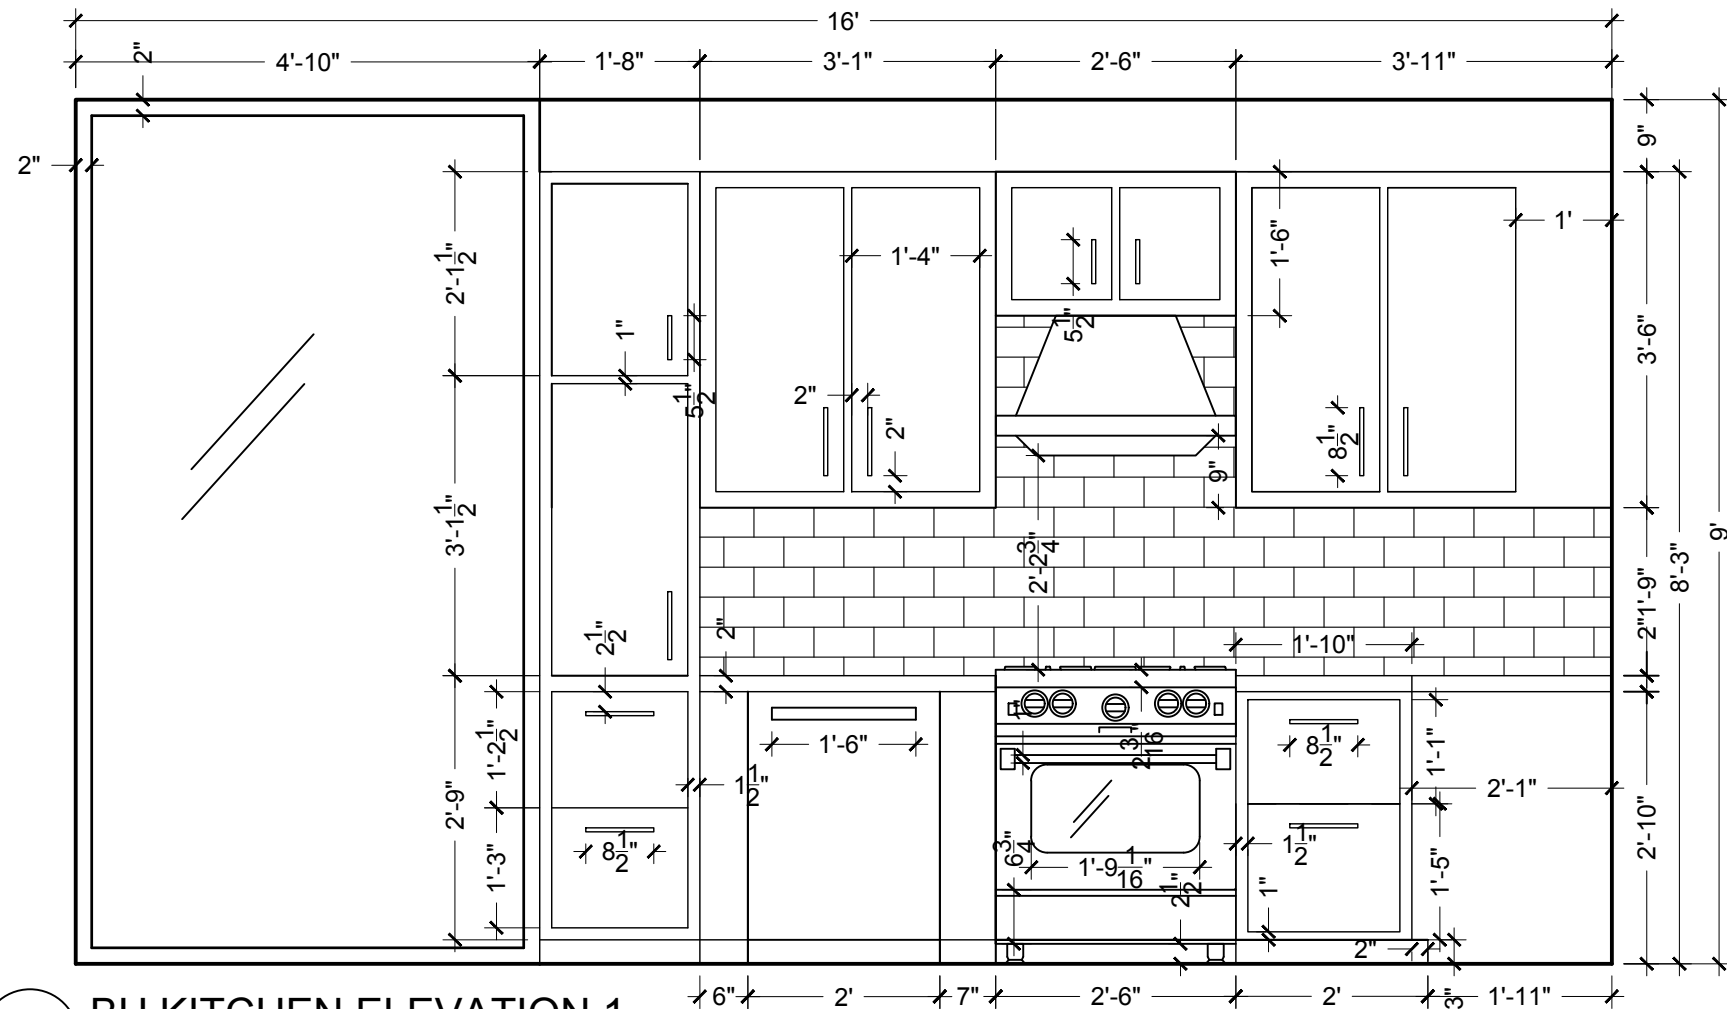

BH KITCHEN ELEVATION 1
SCALE: 1/2" = 1'-0"

BH KITCHEN ELEVATION 2
SCALE: 1/2" = 1'-0"

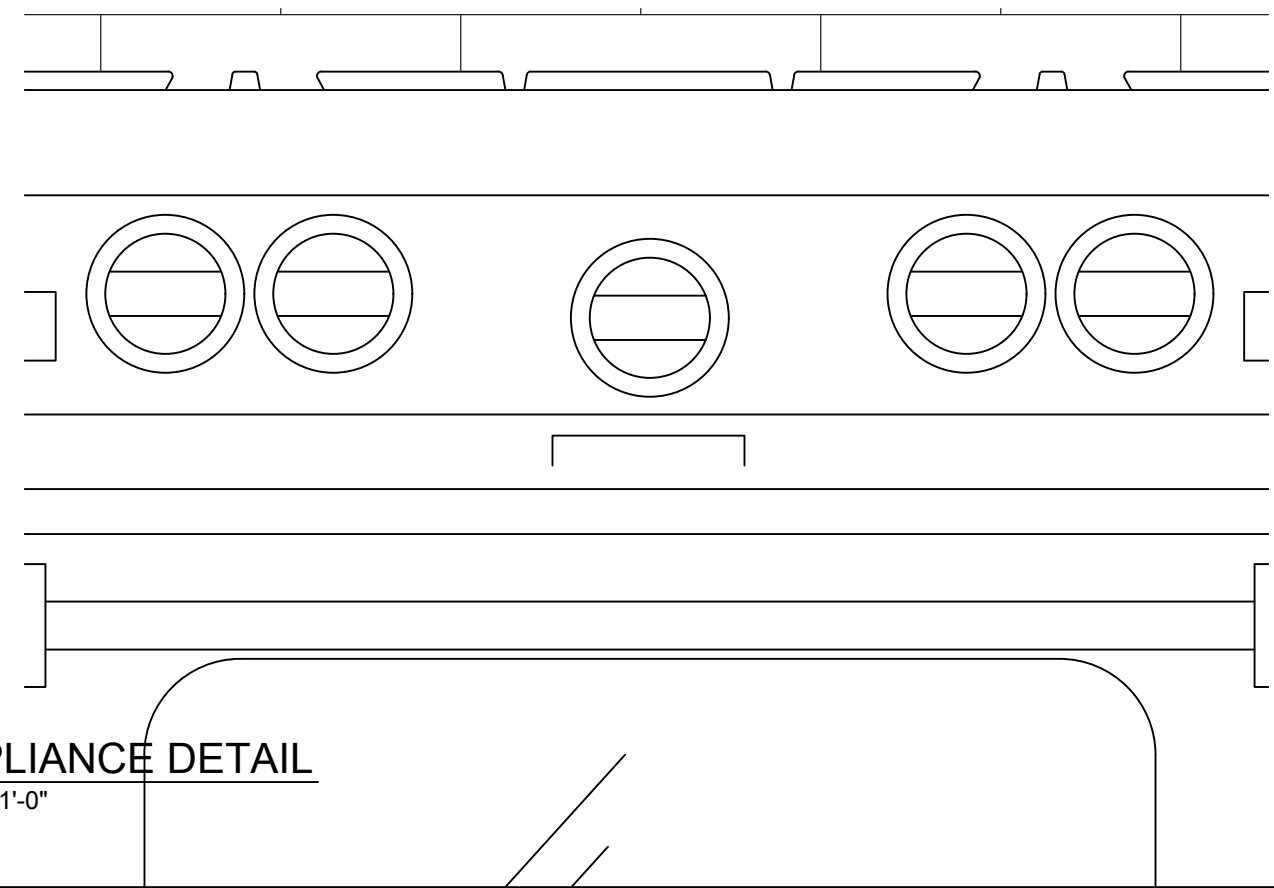

BH APPLIANCE DETAIL
SCALE: 3" = 1'-0"


HANNAH FERGUSON


FERGUSON RESIDENCE
321 STARBOARD LANE
SANTA MONICA, CA 90401


DRAWN BY:	HF
CKD BY:	MM
DATE:	11/17/22
REVISIONS	
DATE	11/17/22
DATE	11/17/22
DATE	11/17/22

SHEET

A2.01

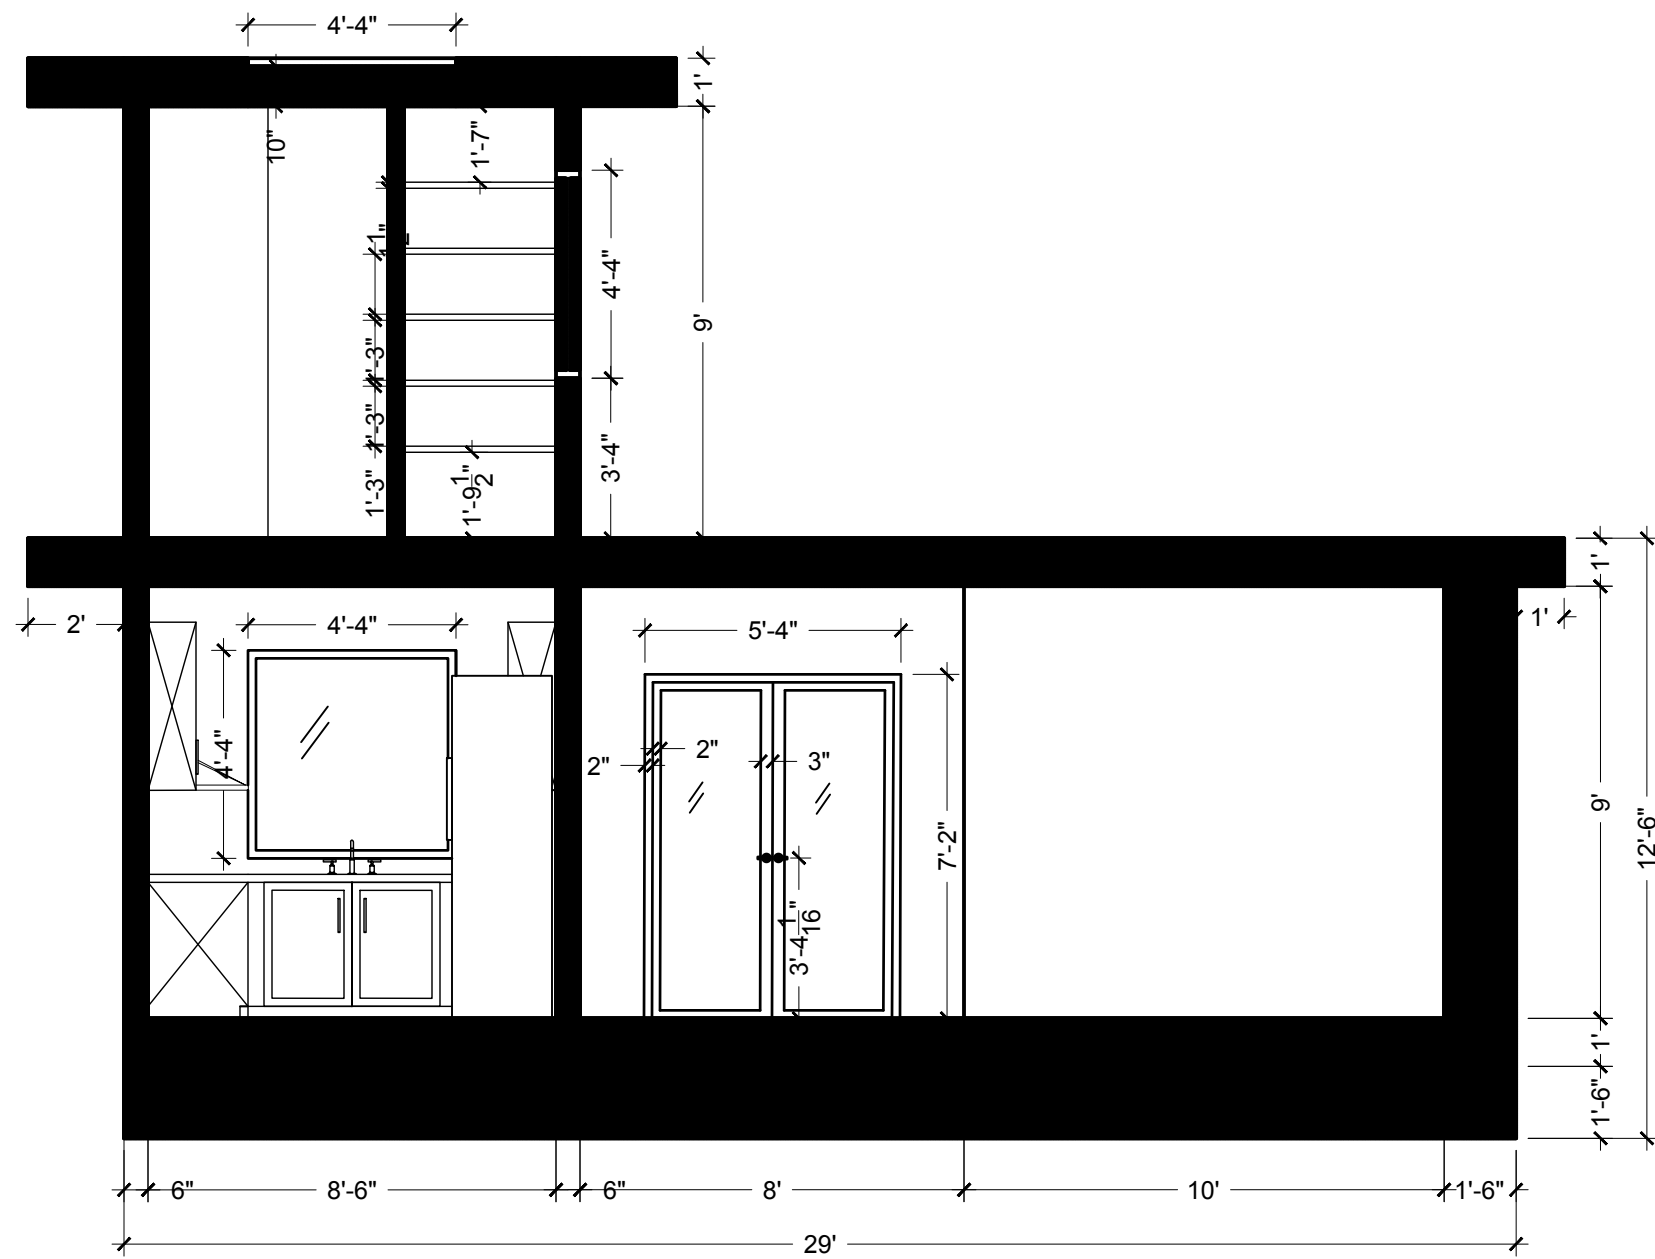


BH SECTION CUT
 SCALE: 1/4" = 1'-0"

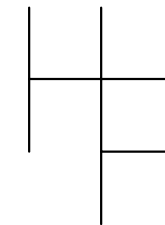

HANNAH FERGUSON


FERGUSON RESIDENCE
321 STARBOARD LANE
SANTA MONICA, CA 90401

DRAWN BY:	HF
CKD BY:	MM
DATE:	12/2/22

REVISIONS	
DATE	12/2/22
DATE	12/2/22
DATE	12/2/22


SHEET

A3.01

 


BH ELECTRICAL FLOOR ONE

SCALE: 1/4" = 1'-0"

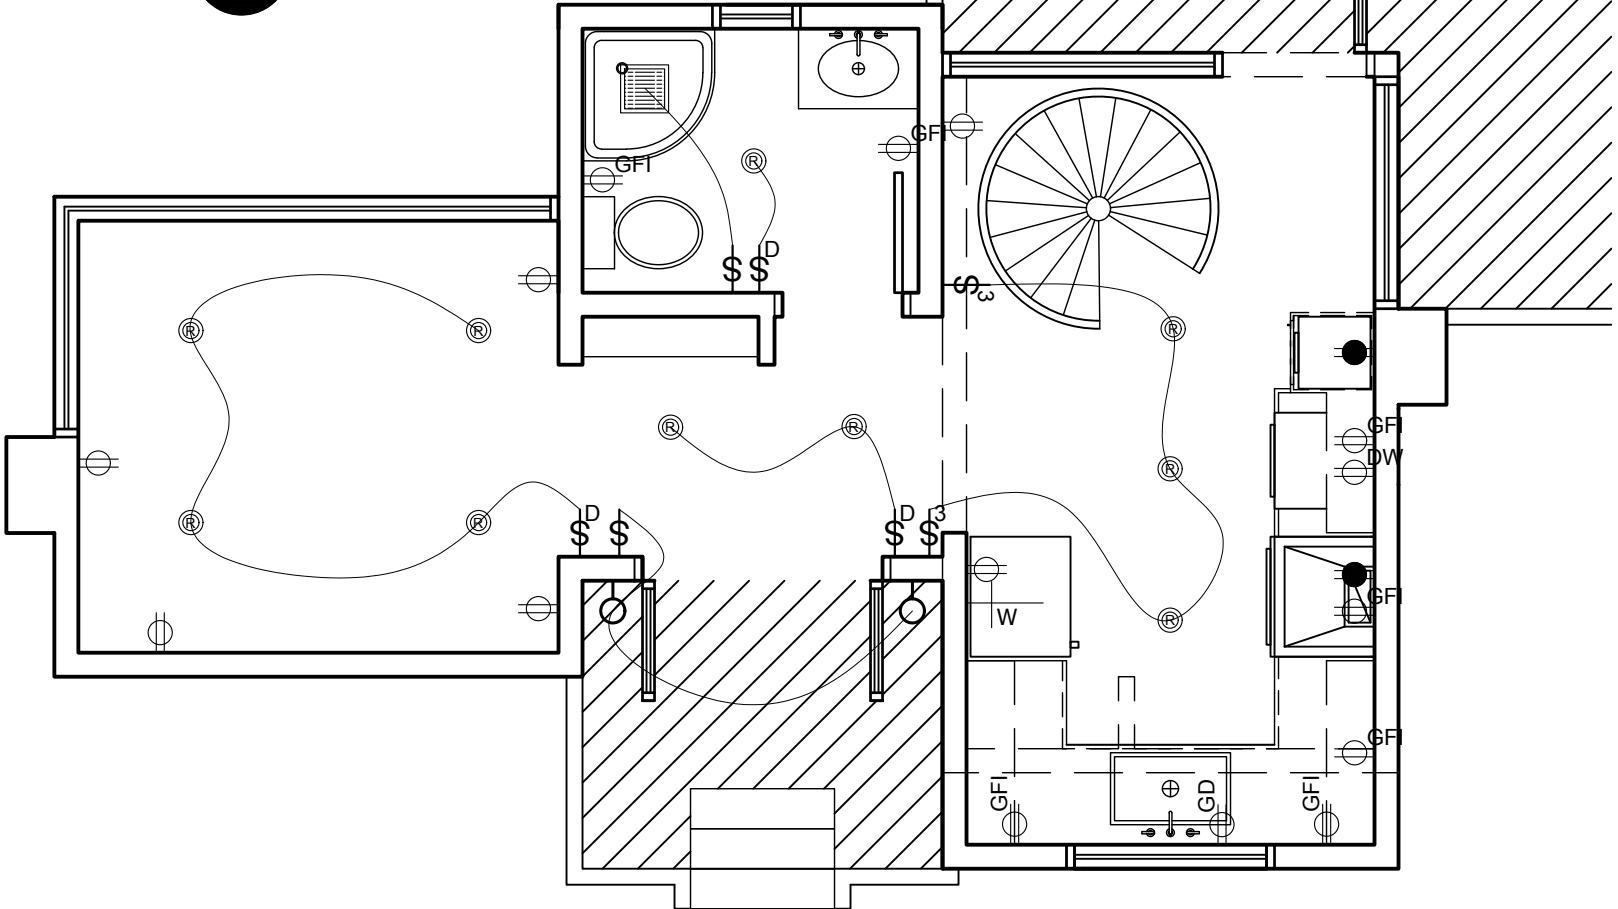

BH ELECTRICAL LOFT


SCALE: 1/4" = 1'-0"

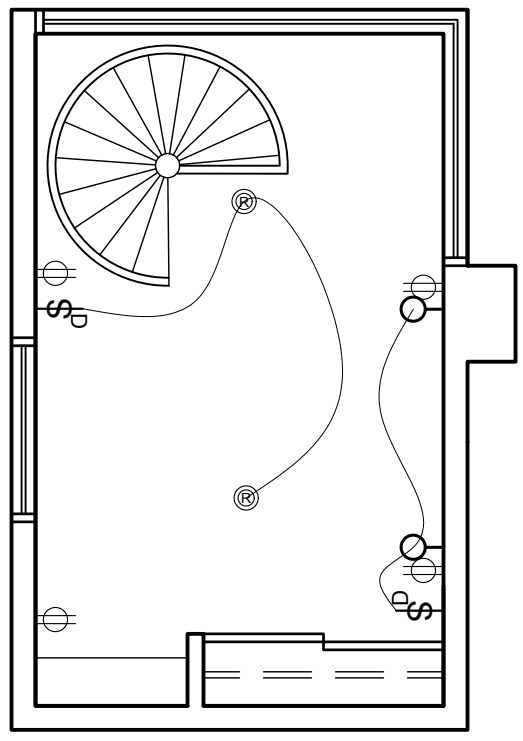

LEGEND

	110 OUTLET
	GARBAGE DISPOSAL OUTLET
	GROUND FAULT INTERRUPTER OUTLET
	DISHWASHER OUTLET
	220 VOLT OUTLET
	SWITCH
	3 WAY SWITCH
	SWITCH ON DIMMER
	OCCUPANCY SENSOR
	OCCUPANCY SENSOR W/DIMMER
	FAN-LIGHT COMBO
	USB OUTLET
	LED WALL SCONCE
	4" RECESSED LED GIMBAL
	4" RECESSED LED
	STEP LIGHT
	UNDER CABINET LED STRIP LIGHT
	FRIDGE/FREEZER WATER LINE

NOTE: Follow all current Title 24 standards and requirements

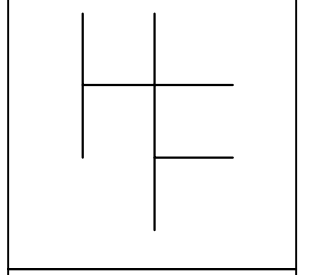


HANNAH FERGUSON

FERGUSON RESIDENCE
321 STARBOARD LANE
SANTA MONICA, CA 90401

DRAWN BY:	HF
CKD BY:	MM
DATE:	12/8/22
REVISIONS	
DATE	12/8/22
DATE	12/8/22
DATE	12/8/22

SHEET

E1.01

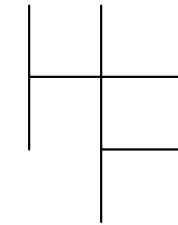

HANNAH FERGUSON

FERGUSON RESIDENCE
 321 STARBOARD LANE
 SANTA MONICA, CA 90401

FINISH SCHEDULE

ROOM	LOCATION	ITEM	MATERIAL	QTY/AMOUNT	COLOR	FINISH	MFR	REMARKS
KITCHEN	WALLS W/ CABINETS	BACKSPLASH	CERAMIC	N/A	BRIGHT WHITE	GLOSSY	FLOOR & DECOR	
KITCHEN	ABOVE LOWER CABINETS	COUNTERTOPS	CORIAN® SOLID DURFACE	N/A	SMOKE DRIFT PRIMA	SMOOTH	CORIAN	
KITCHEN	CABINETS	PAINT	N/A	N/A	JOJOBA	MATTE	BEHR	
KITCHEN	CABINETS	CABINET PULL	STEEL	18	BLACK	MATTE	MISENO	
ALL EXCEPT BATH	FLOOR	HARDWOOD FLOORING	FRENCH OAK	N/A	DELANO	N/A	MALIBU WIDE PLANK	
ALL	CEILING	RECESSED LIGHT	N/A	12	STEEL	BRUSHED	LAMPS PLUS	
LIVING/DINING, KITCHEN, ENTRYWAY	WALLS	PAINT	N/A	N/A	SIMPLY WHITE, OC-117	FLAT	BENJAMIN MOORE	
LIVING/DINING, BEDROOM	ACCENT WALL	SLAT WOOD PANELS	OAK	N/A	NATURAL OAK	N/A	THE WOOD VENEER HUB	
BEDROOM	WALLS	PAINT	N/A	N/A	MINDFUL GRAY, SW 7016	MATTE	SHERWIN WILLIAMS	
BEDROOM	WALLS	WALL SCONCE	STEEL	2	BLACK	MATTE	HINKLEY	
BATHROOM	FLOOR	TILE	PORCELAIN	N/A	RORINGTON TAUPE	GLAZED	DALTILE	
BATHROOM	WALLS	PAINT	N/A	N/A	STREETWISE	SEMI-GLOSS	BEHR	
EXTERIOR	FRONT PORCH	OUTDOOR WALL SCONCE	METAL & GLASS	2	BLACK	N/A	TRANS GLOBE LIGHTING	
EXTERIOR	EXTERIOR WALLS	PAINT	N/A	N/A	VERY NAVY, M500-7	EXTRA DURABLE FLAT	BEHR	
EXTERIOR	WALL TRIM	PAINT	N/A	N/A	WHITE DOVE, OC-17	FLAT	BENJAMIN MOORE	

DRAWN BY: HF

CKD BY: MM

DATE: 12/9/22

REVISIONS

DATE 12/9/22

DATE 12/9/22

DATE 12/9/22

SHEET

A1.03