

SECTION 1 AND SECTION 2
S : 1/200





SECTION 3 AND SECTION 4
S : 1/200



ELEVATION A AND B
S : 1/200

COORDINATOR : ASS. PROF. FUSUN ÇİZMECI
AHMET KAN YILDIZ 11071002

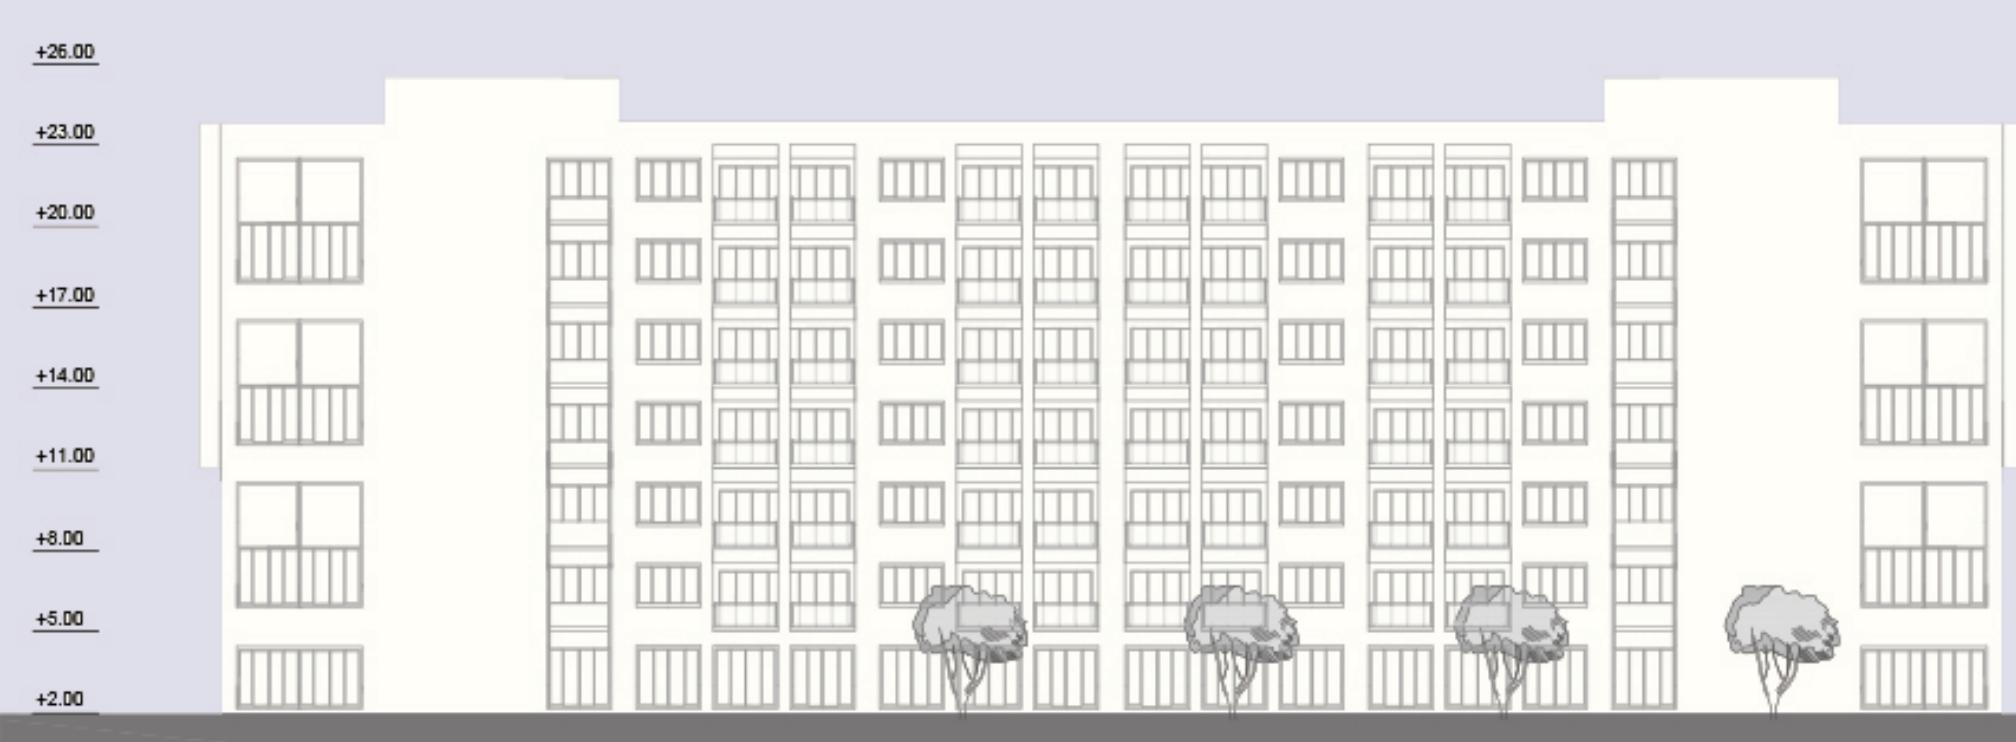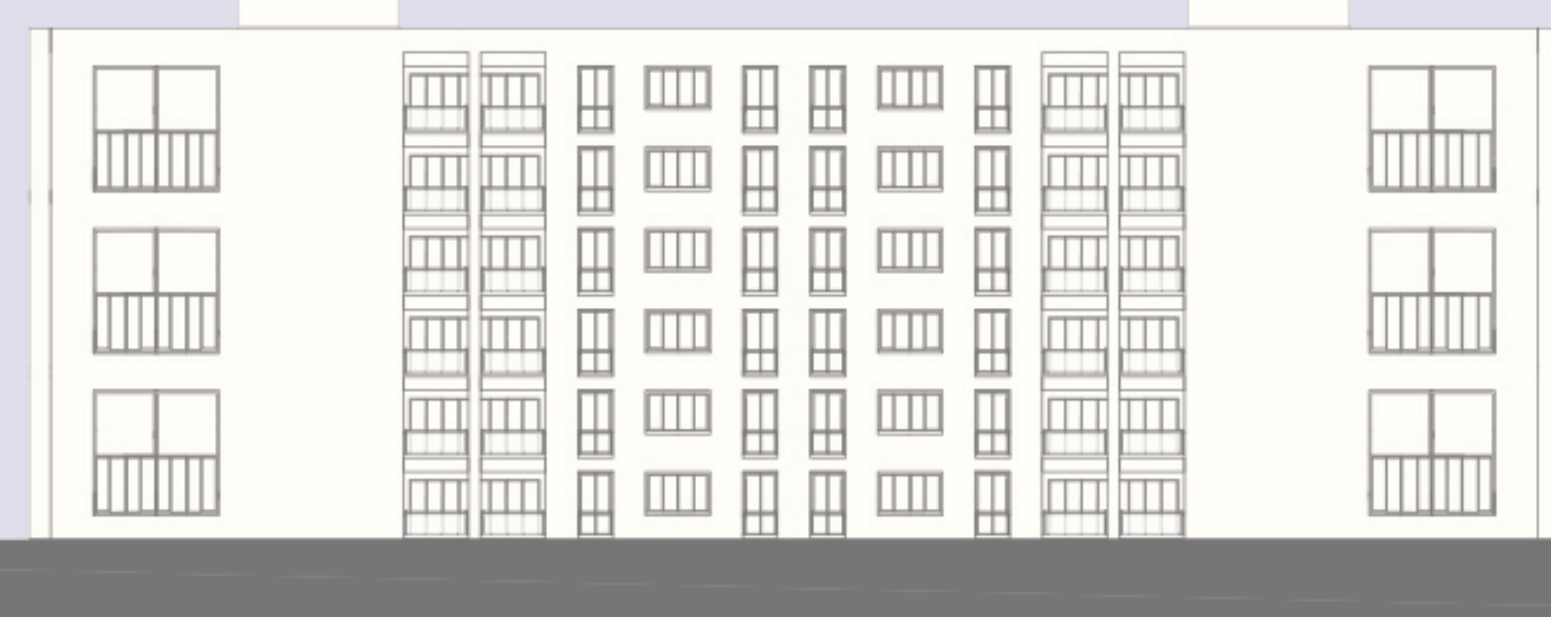

ELEVATION C AND D
S : 1/200

