


*School Based Project

AutoCAD Boundary Wall & Drain Detail

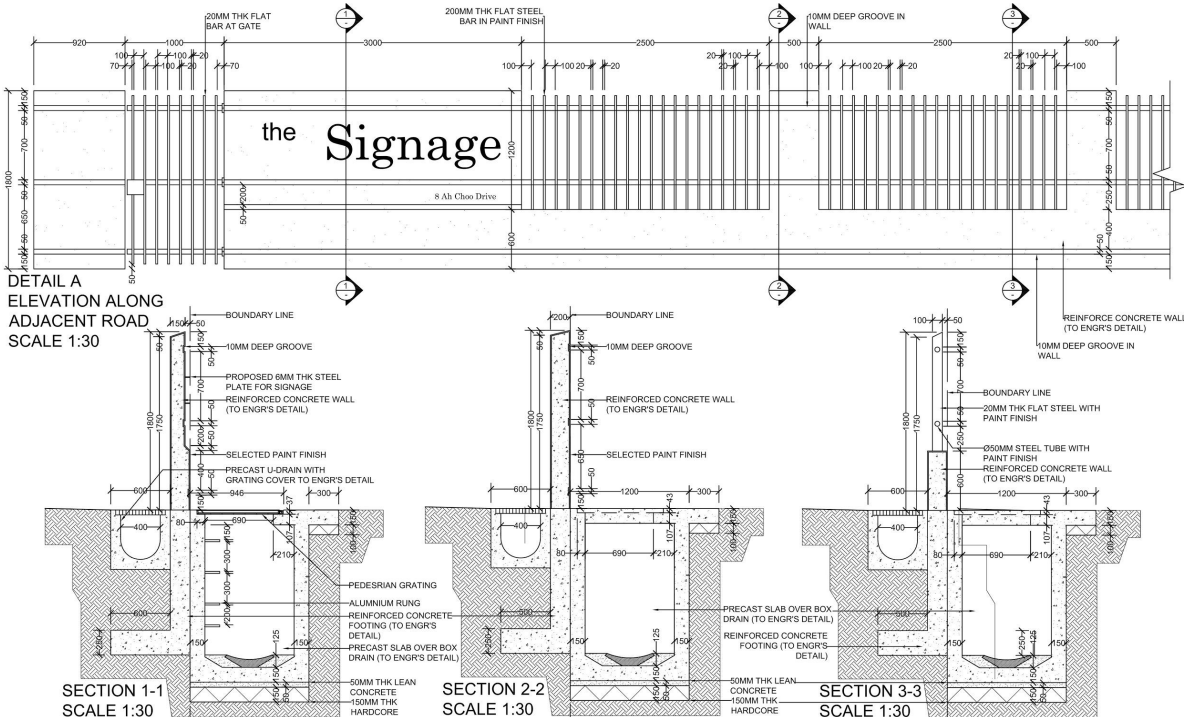

REVISION	NO	DESCRIPTIONS	DATE	GENERAL NOTES	ARCHITECT	PROJECT TITLE	DRAWING INFORMATION	SCALE	1:30	DATE	JAN 19
				THIS DRAWING AND INFORMATION THAT HAS BEEN APPROVED AND IS THE PROPERTY OF THE ARCHITECT AND MUST NOT BE REPRODUCED OR IN ANY MANNER BEING IN VIOLATION OF THE ARCHITECT'S PROFESSIONAL LIABILITY INSURANCE POLICY. ALL DIMENSIONS ARE GIVEN IN METERS AND MILLIMETERS AND ALL DIMENSIONS MUST BE TO THE CENTERLINE UNLESS OTHERWISE NOTED. ALL DIMENSIONS ARE GIVEN IN METERS AND MILLIMETERS AND ALL DIMENSIONS MUST BE TO THE CENTERLINE UNLESS OTHERWISE NOTED. CONTRACTOR MUST VERIFY ALL DIMENSIONS ON SITE PRIOR TO COMMENCEMENT OF WORK.	ARCHITECT'S ADDRESS: 1 ARCHITECTURE & SPACE DESIGN 300 N. MOORE DRIVE, FT. COLLINS, COLORADO TEL: 970.221.1111 FAX: 970.221.1112	PROPOSED ERECTION OF CONDOMINIUM HOUSING DEVELOPMENT COMPRISING 1 BLOCK OF 5 STOREY RESIDENTIAL FLATS (TOTAL 50 UNITS) WITH FACILITIES AREA OF APPROX. 0.12 HECTARE (3.0 ACRES) ON LOT 012422 MC AT AN CHOO ROAD (BUKIT TIMAH PLANNING AREA)	BOUNDARY WALL DETAILS	DRAWING TITLE JOHN IRFAN DATE 17/01/2019 REVISION	SCALE 1:30 DATE JAN 19 MR ADRIAN		