

1 LOFT DESIGN

STUDIO II/ FALL 2021

Program: Procreate



AI FIRST FLOOR FURNITURE PLAN

SCALE 1/4\"/>



COLOR PALETTE

The penthouse will present an industrial contemporary design. Energetic and peaceful would describe perfectly the atmosphere of the space. The goal is to create an open and comfortable space with vibrant colors and different textures to emphasize balance. The accent color in the space will be orange and warm hues to provide a sense of tranquility, joy, and grace to the space with a pleasant and calm concept. Curved lines and forms will be present in accessories and furnishings to create a delicate effect in the environment. The focal point will be the fireplace place that will divide spaces with a high concrete wall that will attract the visual interest of the users and will provide a sense of beauty and character, along with the use of natural light throughout the space to enhance the energy of the vibrant colors.



SOFA



ACCENT CHAIR 1



ACCENT CHAIR 2



FLOOR FINISH



SIDE TABLE



COFFEE TABLE

1 LOFT DESIGN

STUDIO II/ FALL 2021

Program: Procreate



2 CROSS SECTION-WEST VIEW

SCALE 1/4"=1'-0"

A1 FIRST FLOOR FURNITURE PLAN

SCALE 1/4"=1'-0"



WOOD FLOOR



SOFA



ACCENT CHAIR



COFFEE TABLE

1

LOFT DESIGN

Responsibilities

- Location Research
- Concept Statement
- Space Planning
- Hand Renderings
- Presentation Board Layout



1

CROSS SECTION-EAST VIEW

SCALE 1/4"=1'-0"

STUDIO II/ FALL 2021

Program: Procreate



A2

SECOND FLOOR FURNITURE PLAN

SCALE 1/4"=1'-0"

1

LOFT DESIGN (TERRACE)

STUDIO II/ FALL 2021

Program: Procreate

Responsibilities

- Create four different entertaining areas
- Hand Renderings
- Space Planning



FURNITURE



FLOORING



DINING TABLE

Mini golf area



A3 TERRACE FURNITURE PLAN

SCALE 1/4" = 1'-0"

1 LOFT DESIGN (ELEVATIONS)

STUDIO II/ FALL 2021

Program: Procreate

Responsibilities

- Create three elevations of kitchen, second floor bedroom, and terrace
- Hand Renderings
- Space Planning



BAR STOOLS



BACKSPLASH



COUNTERTOP FINISH



KITCHEN FLOOR FINISH




HARDWARE



(C) TERRACE ELEVATION

SCALE 1/4" = 1'-0"

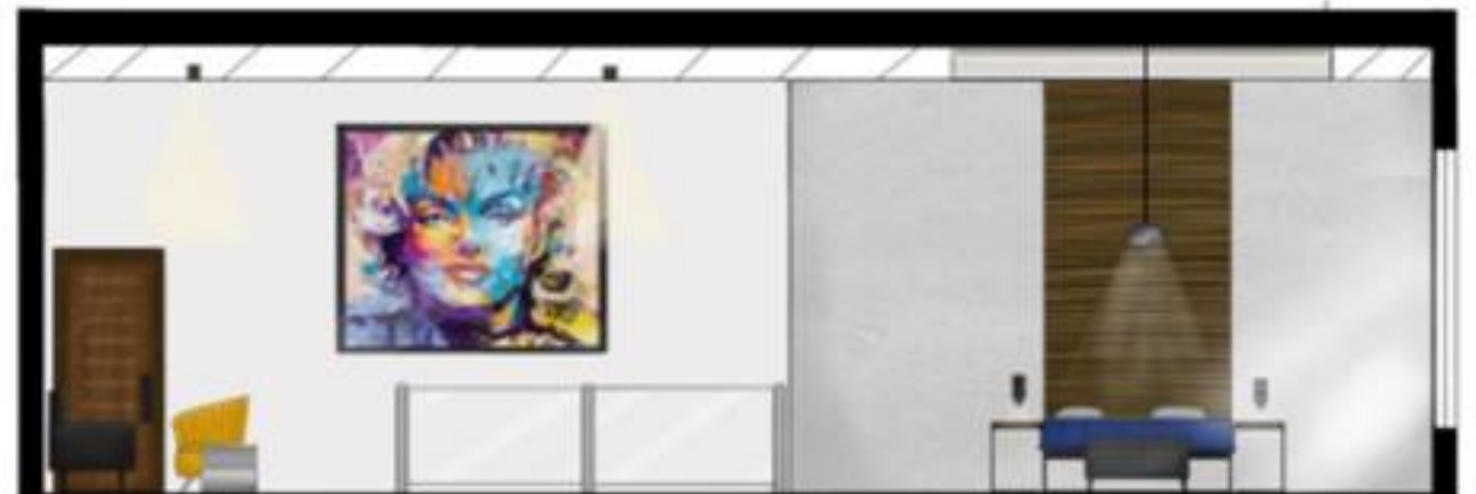

(B) MASTER BEDROOM ELEVATION

SCALE 1/4" = 1'-0"



(A) KITCHEN ELEVATION

SCALE 1/4" = 1'-0"

1 LOFT DESIGN (HAND RENDERING)

STUDIO II/ FALL 2021

Program: Procreate

Responsibilities

- Create three elevations of kitchen, second floor bedroom, and terrace
- Hand Renderings
- Space Planning



LIGHT FIXTURE



CUSHIONS



FIREPLACE



HAND RENDERING

1

LOFT DESIGN (DIGITAL RENDERINGS)

SUMMER 2022

Program: Revit



1

LOFT DESIGN (RENDERINGS)

SUMMER 2022

Program: Revit

