

# DOSA HUT RESTAURANT

CUSTOMER:



ADDRESS:



INTERIOR DESIGN  
PROPOSAL  
REVA

Interior Designer  
Sandra Sharma





# DOSA HUT RESTAURANT

REVA


This interior design concept inspired by South and North Indian restaurant blends coastal and temple aesthetics, reflecting India's rich cultural heritage. The color scheme uses turquoise to evoke coastal serenity and orange for vibrant temple hues. Rich dark wood floors and tables, along with dark wood paneling featuring intricate carvings, provide warmth and cultural ambiance.

Architectural features include arched mirrors, bar shelves and door openings highlighted with terracotta accents, adding elegance and earthy charm. Lighting is varied, with terracotta and green lamp shades offering warm, ambient light, and accent cluster lights in the windows enhancing the welcoming atmosphere.

The decor features traditional wall paintings, a custom mural celebrating Indian culture, and hanging plants that introduce freshness. Overall, the design creates a warm, inviting, and culturally immersive dining experience that celebrates India's diverse heritage.

## INTERIOR DESIGN PROPOSAL

Interior Designer  
Sandra Sharma

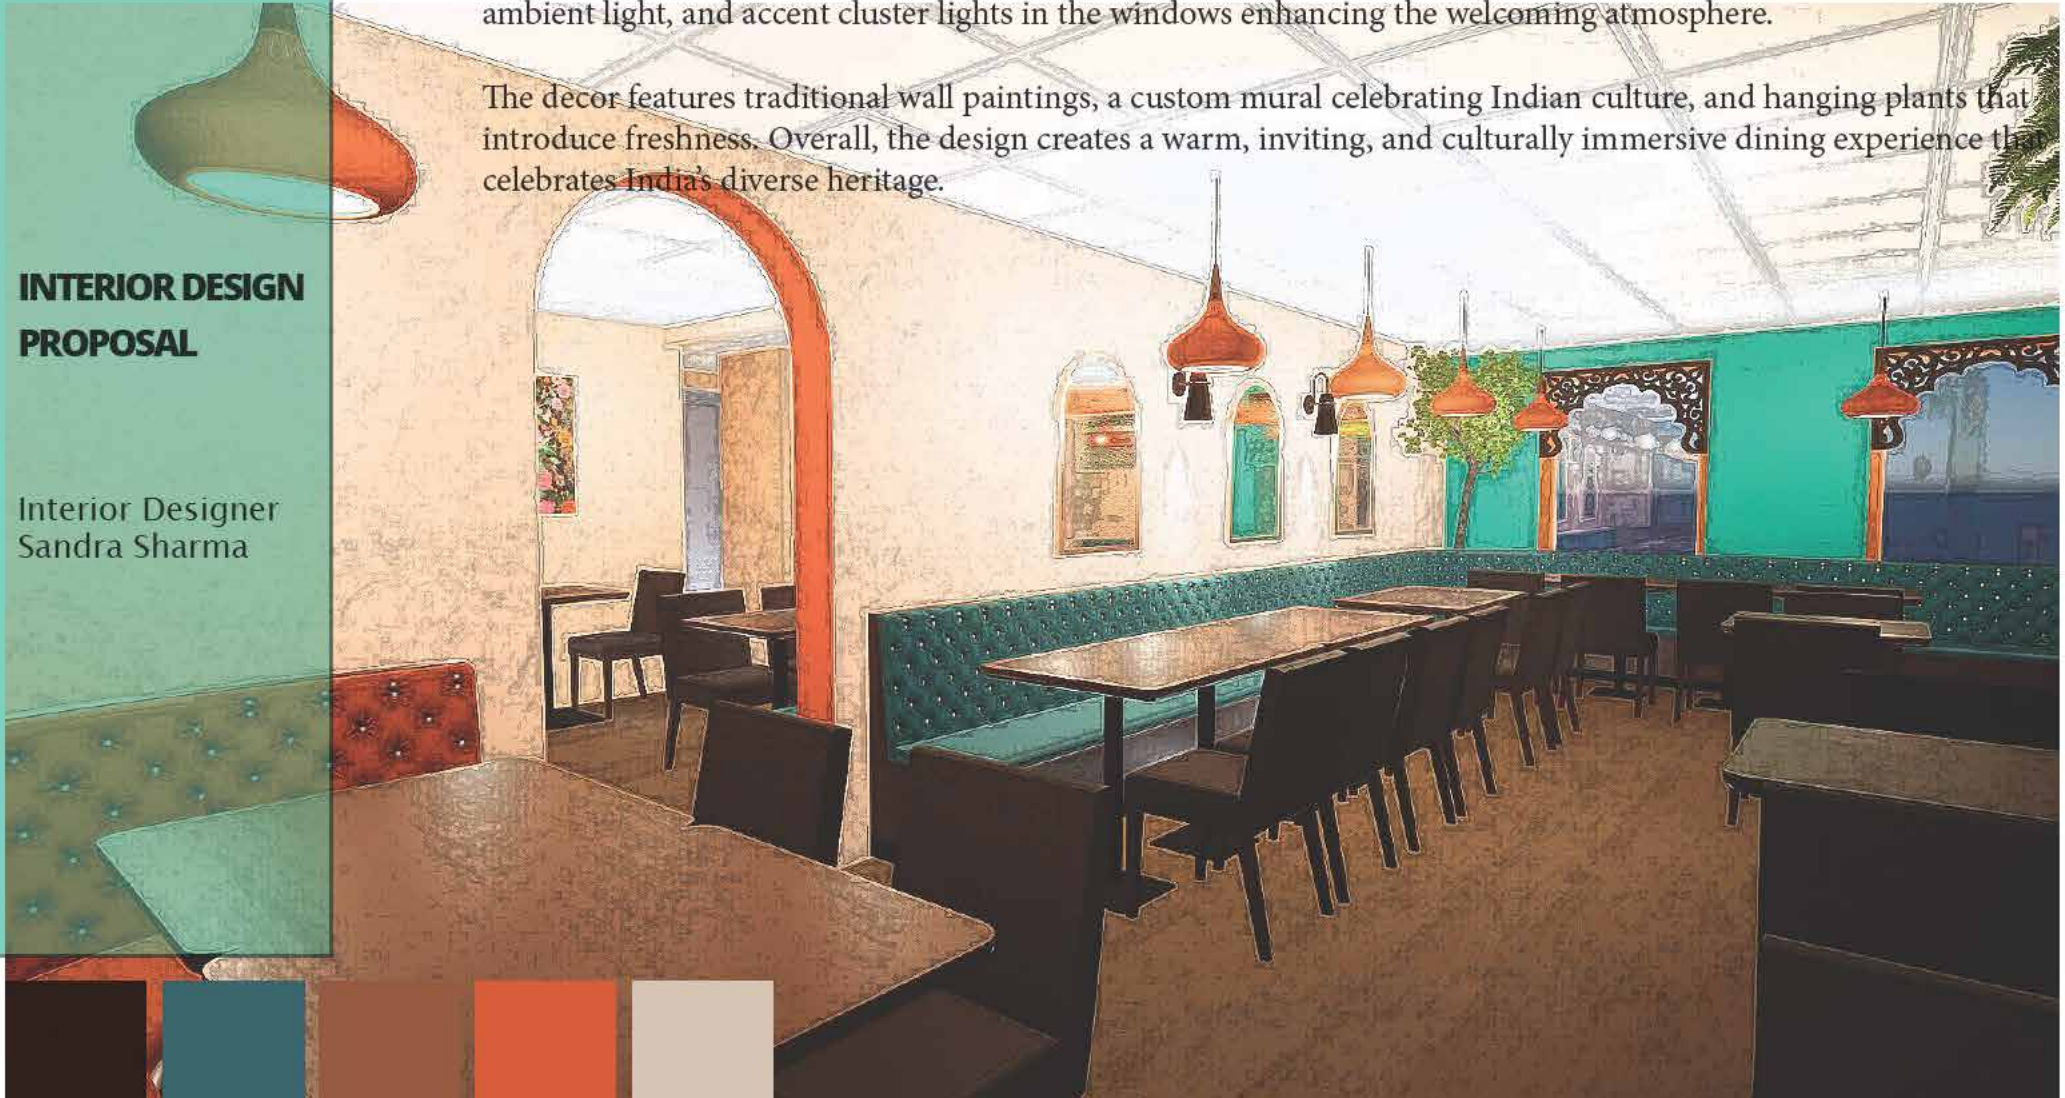



# DOSA HUT RESTAURANT

RESTAURANT  
FACADE




Dosa Hut  
Indian Cuisine




# RESTAURANT INTERIOR

## GROUND FLOOR FLOOR PLAN


REV A

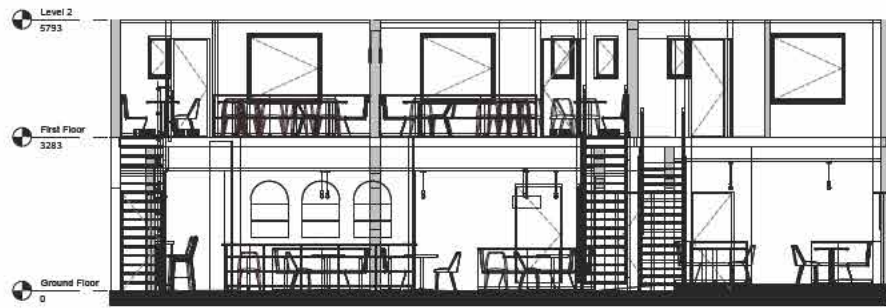

2 Section 1

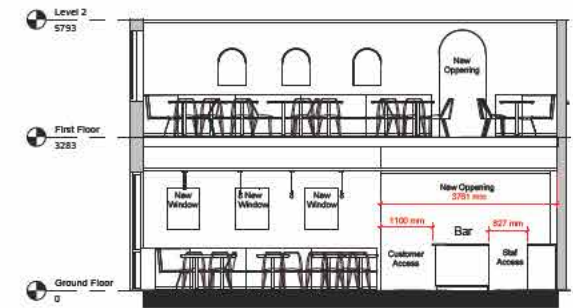

3 Section 2

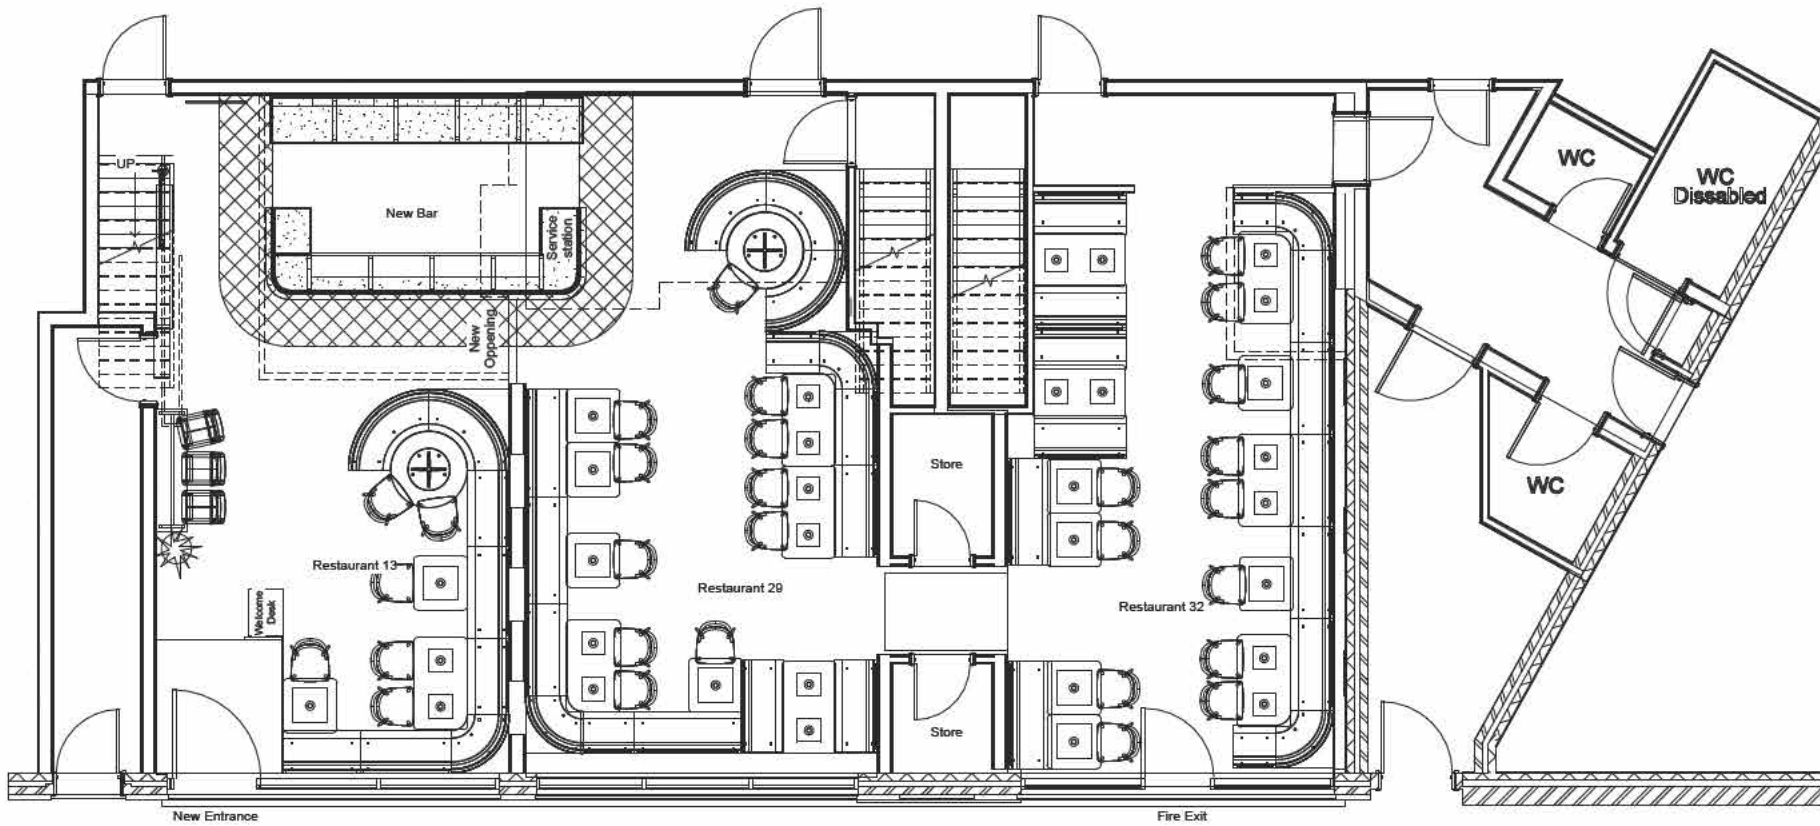

1 **Ground Floor**


Restaurant Ground Floor Total seat capacity 74

Drawings not to scale - used only for presentation purpose.




# RESTAURANT INTERIOR


## FIRST FLOOR FLOOR PLAN

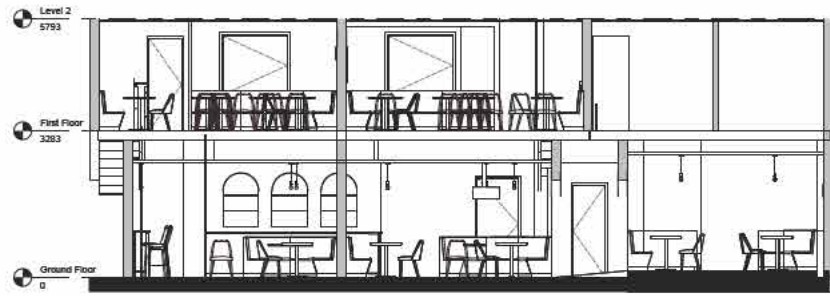

Section 1 Copy 1

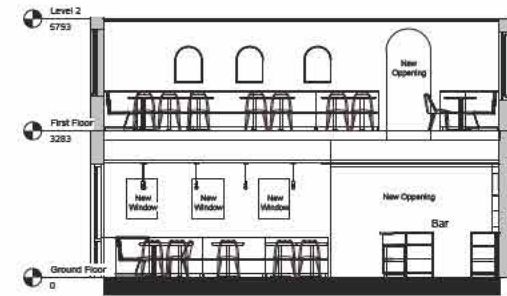

Section 2 Copy 1

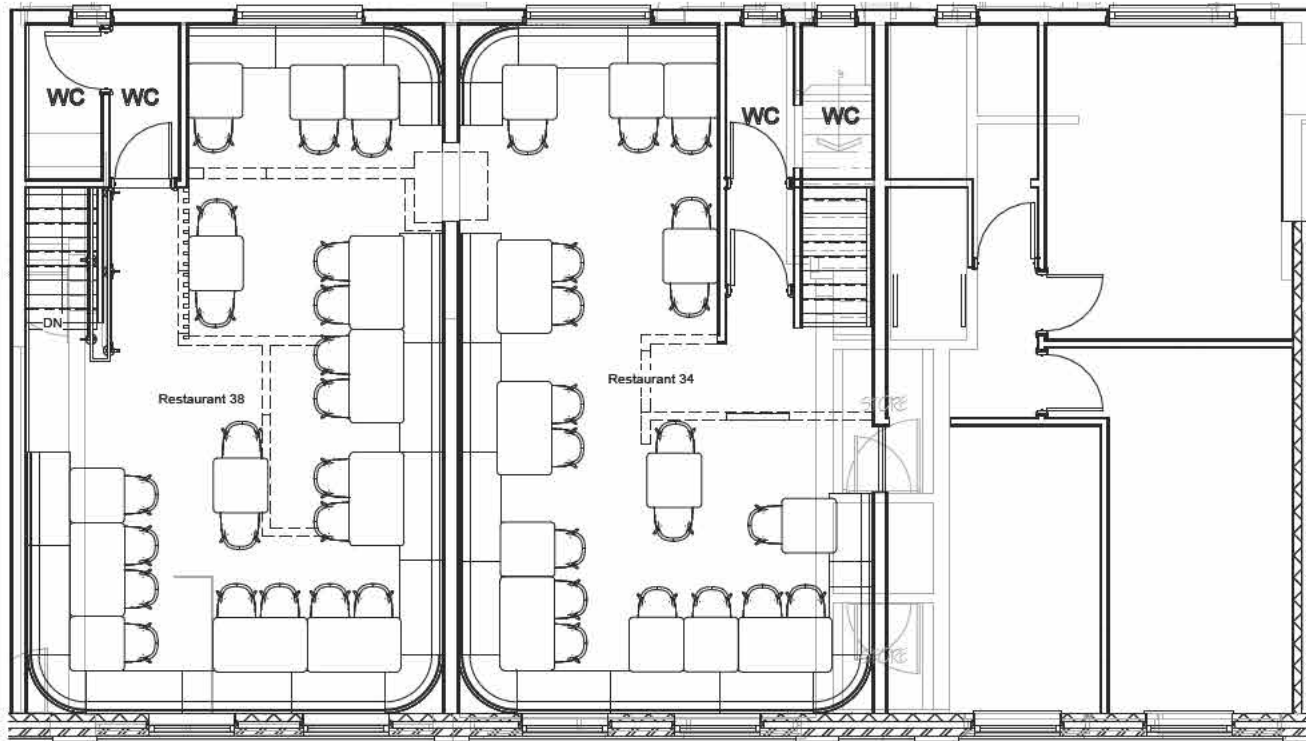

### First Floor

Restaurant First Floor Total seat capacity 72

Drawings not to scale used - only for presentation purpose.

**RESTAURANT  
INTERIOR  
GROUND FLOOR**





**RESTAURANT  
INTERIOR  
GROUND FLOOR**





**RESTAURANT  
INTERIOR  
GROUND FLOOR**





**RESTAURANT  
INTERIOR  
GROUND FLOOR**





**RESTAURANT  
INTERIOR  
FIRST FLOOR**



**ROOM 4 (1ST FLOOR)**

**REV A**





# RESTAURANT INTERIOR

## 1ST FLOOR









