


# ALDRIDGE RESTAURANT

CUSTOMER Kashmir Rai  
kashmirrai@hotmail.com  
T:07825041124

ADDRESS 49 Anchor road  
Aldridge,  
WS9 8PT

WALKTHROUGH  
V I D E O

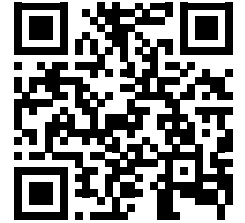

**INTERIOR DESIGN  
PROPOSAL  
REV A**

Interior Designer  
Sandra Sharma



Tel  
+311 555 2368

Email  
sandrasharma79@gmail.com

# RESTAURANT INTERIOR

3D  
FLOOR PLAN


REV A




# RESTAURANT INTERIOR

2D  
FLOOR PLAN

REV A

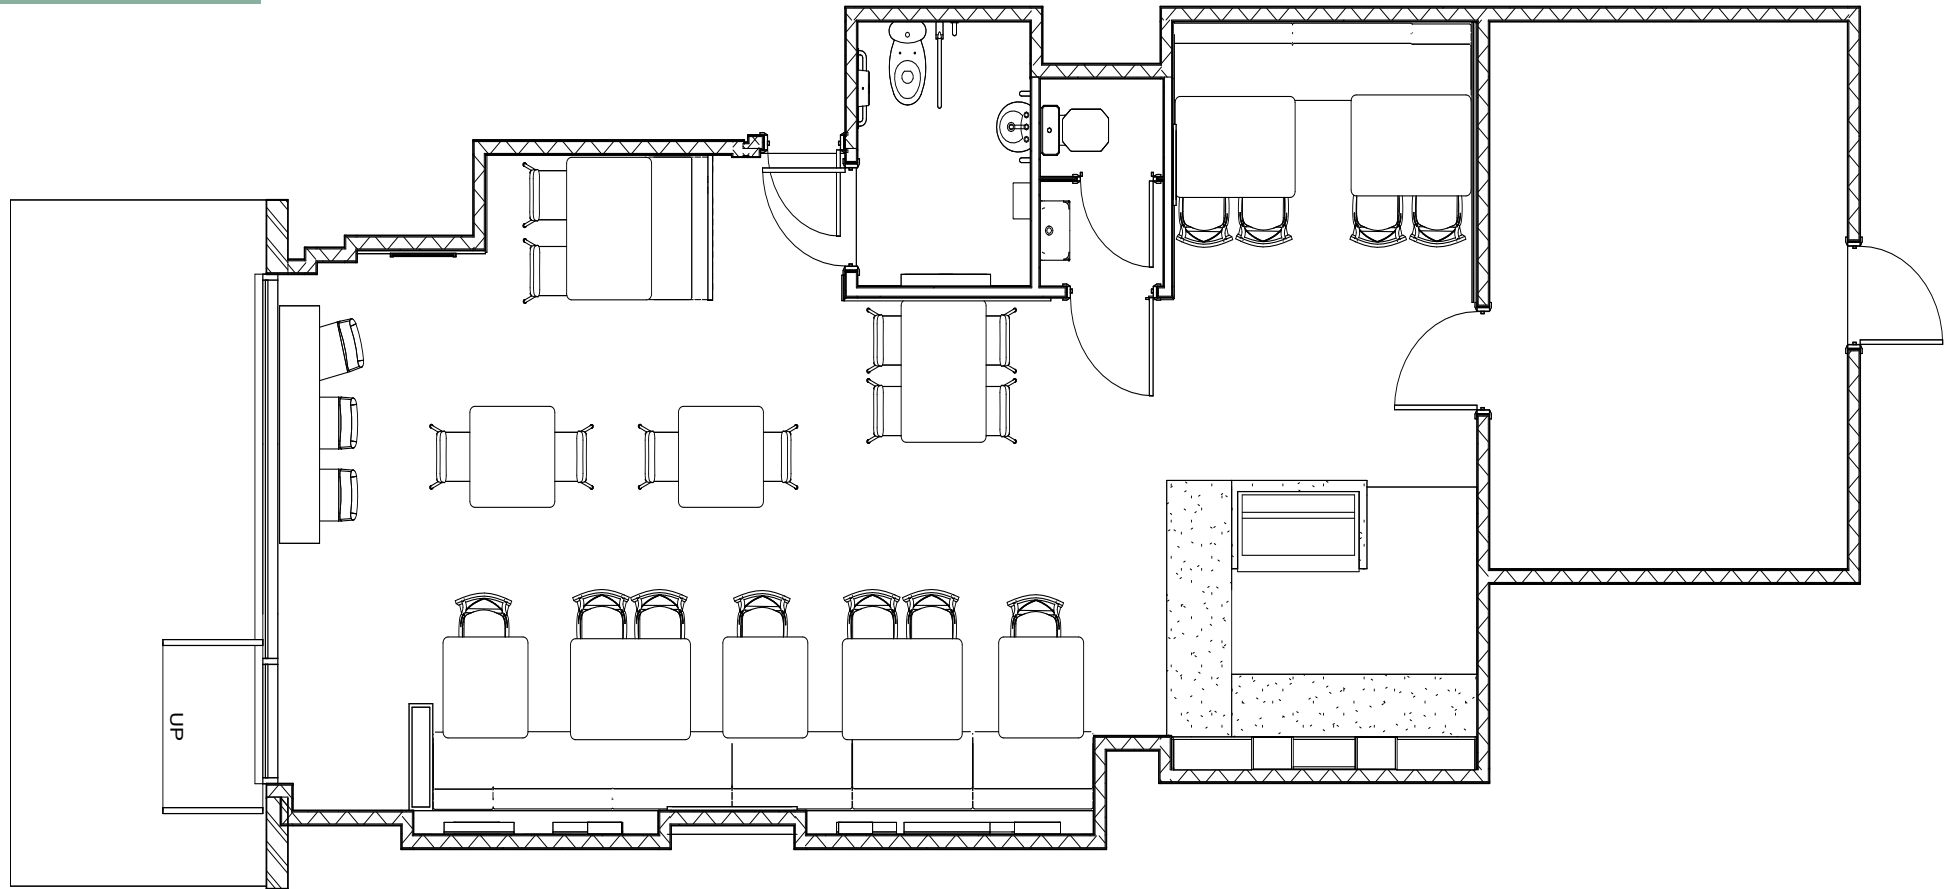


# RESTAURANT INTERIOR

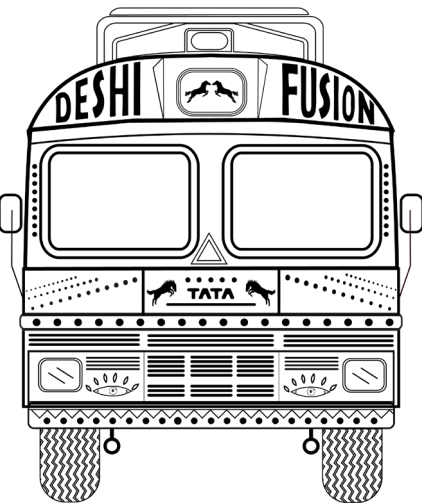

# RESTAURANT INTERIOR



# RESTAURANT INTERIOR

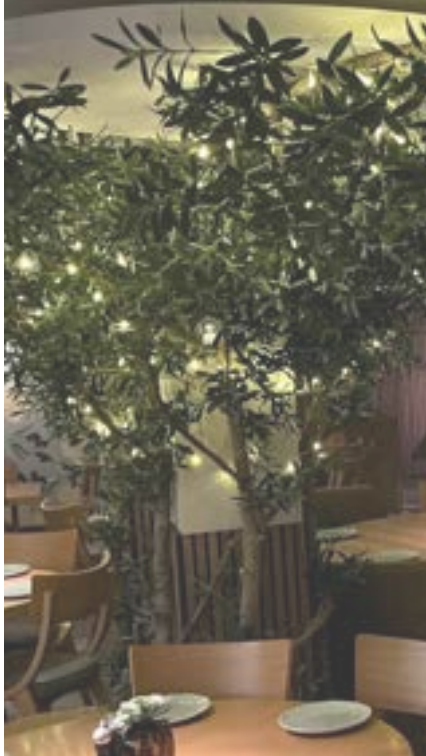

# RESTAURANT INTERIOR





# DESI FUSION


WHERE TRADITION MEETS TASTE



WHERE TRADITION MEETS TASTE



DESI FUSION

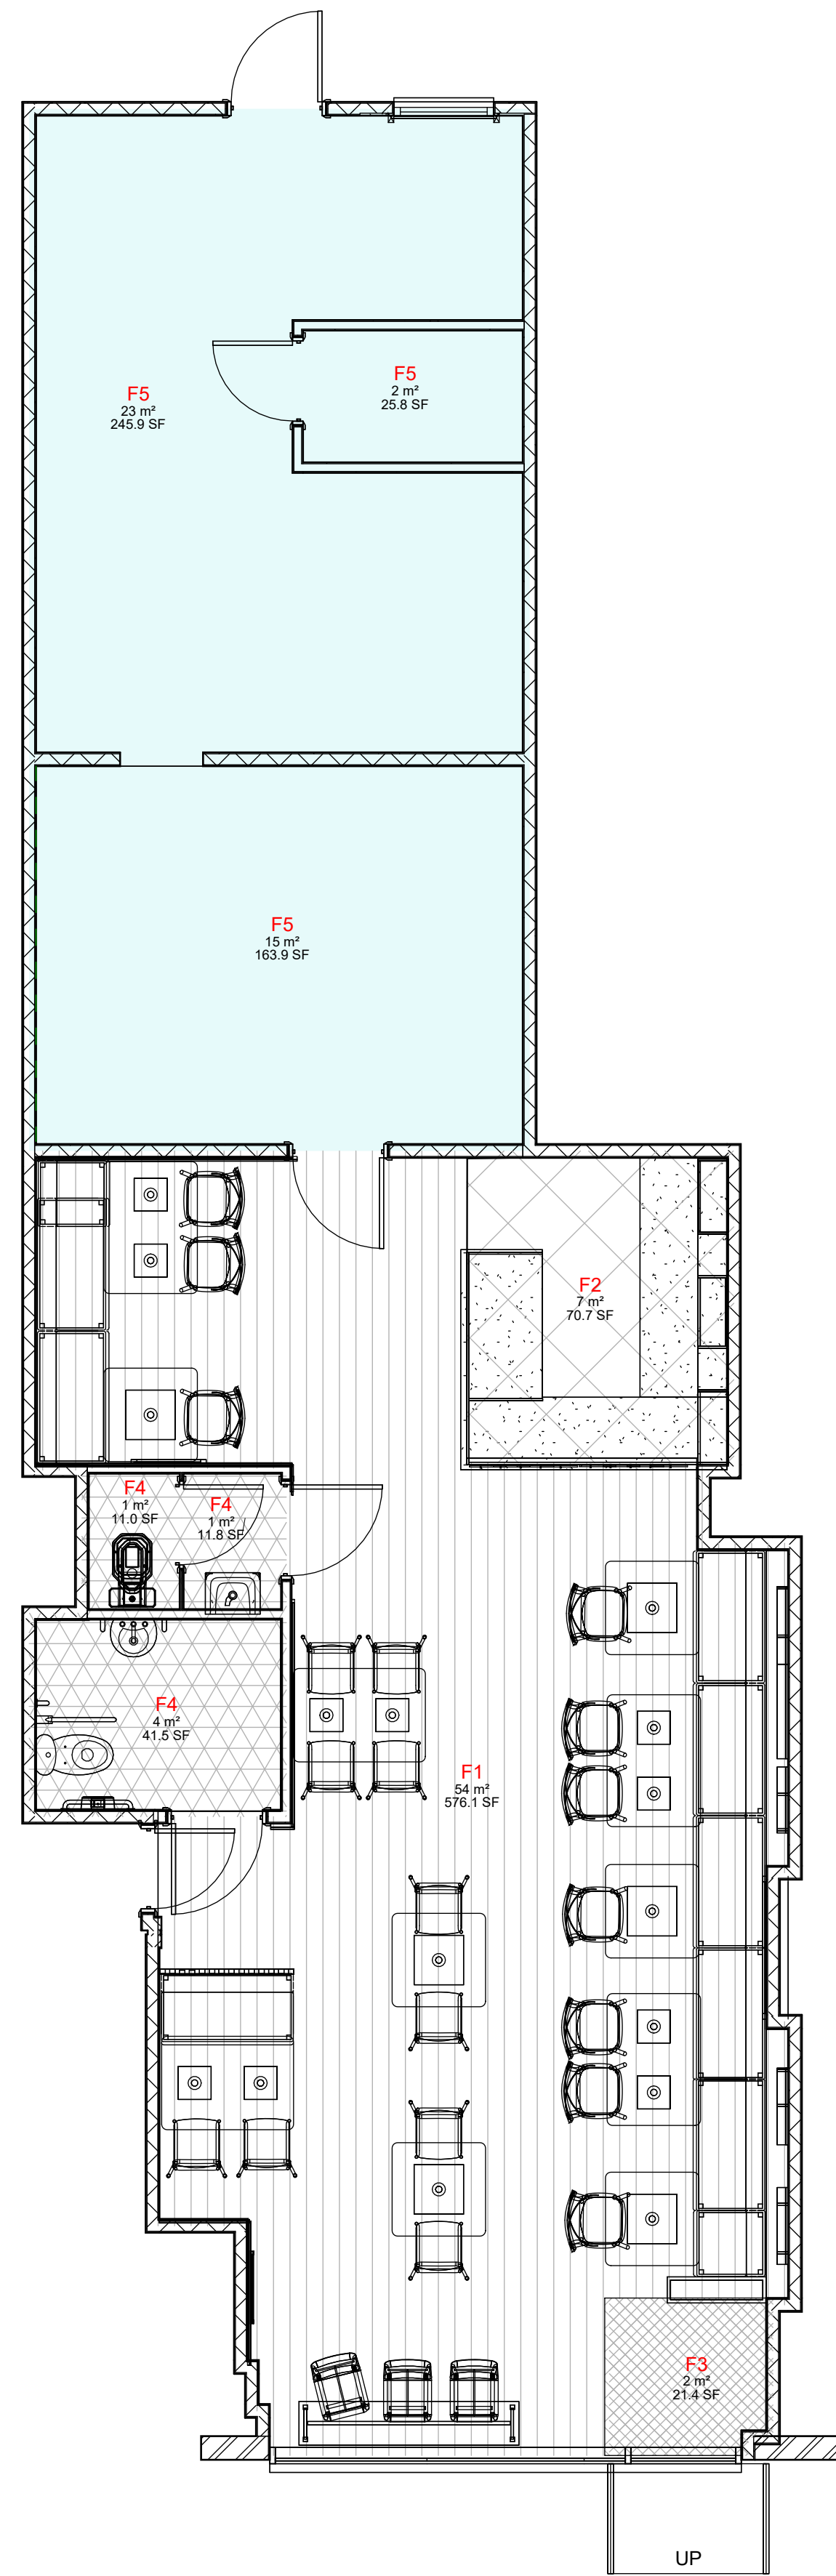

Flooring Finishes			
Item / Drawing Reference	Unit/Item Image	Unit Name/Description	Unit Dimensions
F1		EvoCore premium 'Crafted-georgian-oak' (Ask for Alex when ordering 07497331535)	57sqm
F2		Altro Reliance 25 Jet D2501	8sqm
F3		CFS Magnum Entrance Matting	2sqm
F4		Altro Reliance 25 Rock D2504	4sqm
F5		Altro Reliance 25 Rock D2504 (Covered up to the walls)	40sqm

Notes:  
 1. All drawings to be read in conjunction with the specification when existing and with Structural Engineer's details & any relevant sub-contractor's details. All works to comply with current Building Regulations, British Standards & Codes of Practice.  
 2. No dimensions to be scaled from this drawing, (except for planning purposes) all dimensions to be checked on site. copyright reserved.  
 3. Figured dimensions to take precedence over those scaled. All dimensions to be checked on site before commencement of any work or shop drawings.  
 4. Contractor to ensure that all work meets the requirements of the EHO, Building Control, Fire Authority and all other statutory bodies.

This Drawing is a property of Sandra Sharma and copyright is reserved by them and the drawing issued on condition that is not copied fully or in part without their written consent.

Rev	Description	Date
RevA	Layout Change	27/11/23
RevA	Layout Change	06/02/24

CODE	SUITABILITY DESCRIPTION
STATUS	PURPOSE OF ISSUE

**Sandra Sharma**  
**INTERIOR DESIGN**


PROJECT  
**Aldridge Restaurant**

TITLE  
**FLOOR FINISHES PLAN**

CLIENT  
**Kashmir Rai**

DRAWN BY SS	CHECKED BY RevA	DATE 17/08/23
SCALE (@ A1) 1 : 50	PROJECT NUMBER 1	
DRAWING NUMBER A102	REV RevA	

**1** Level 0 Floor  
 1 : 50

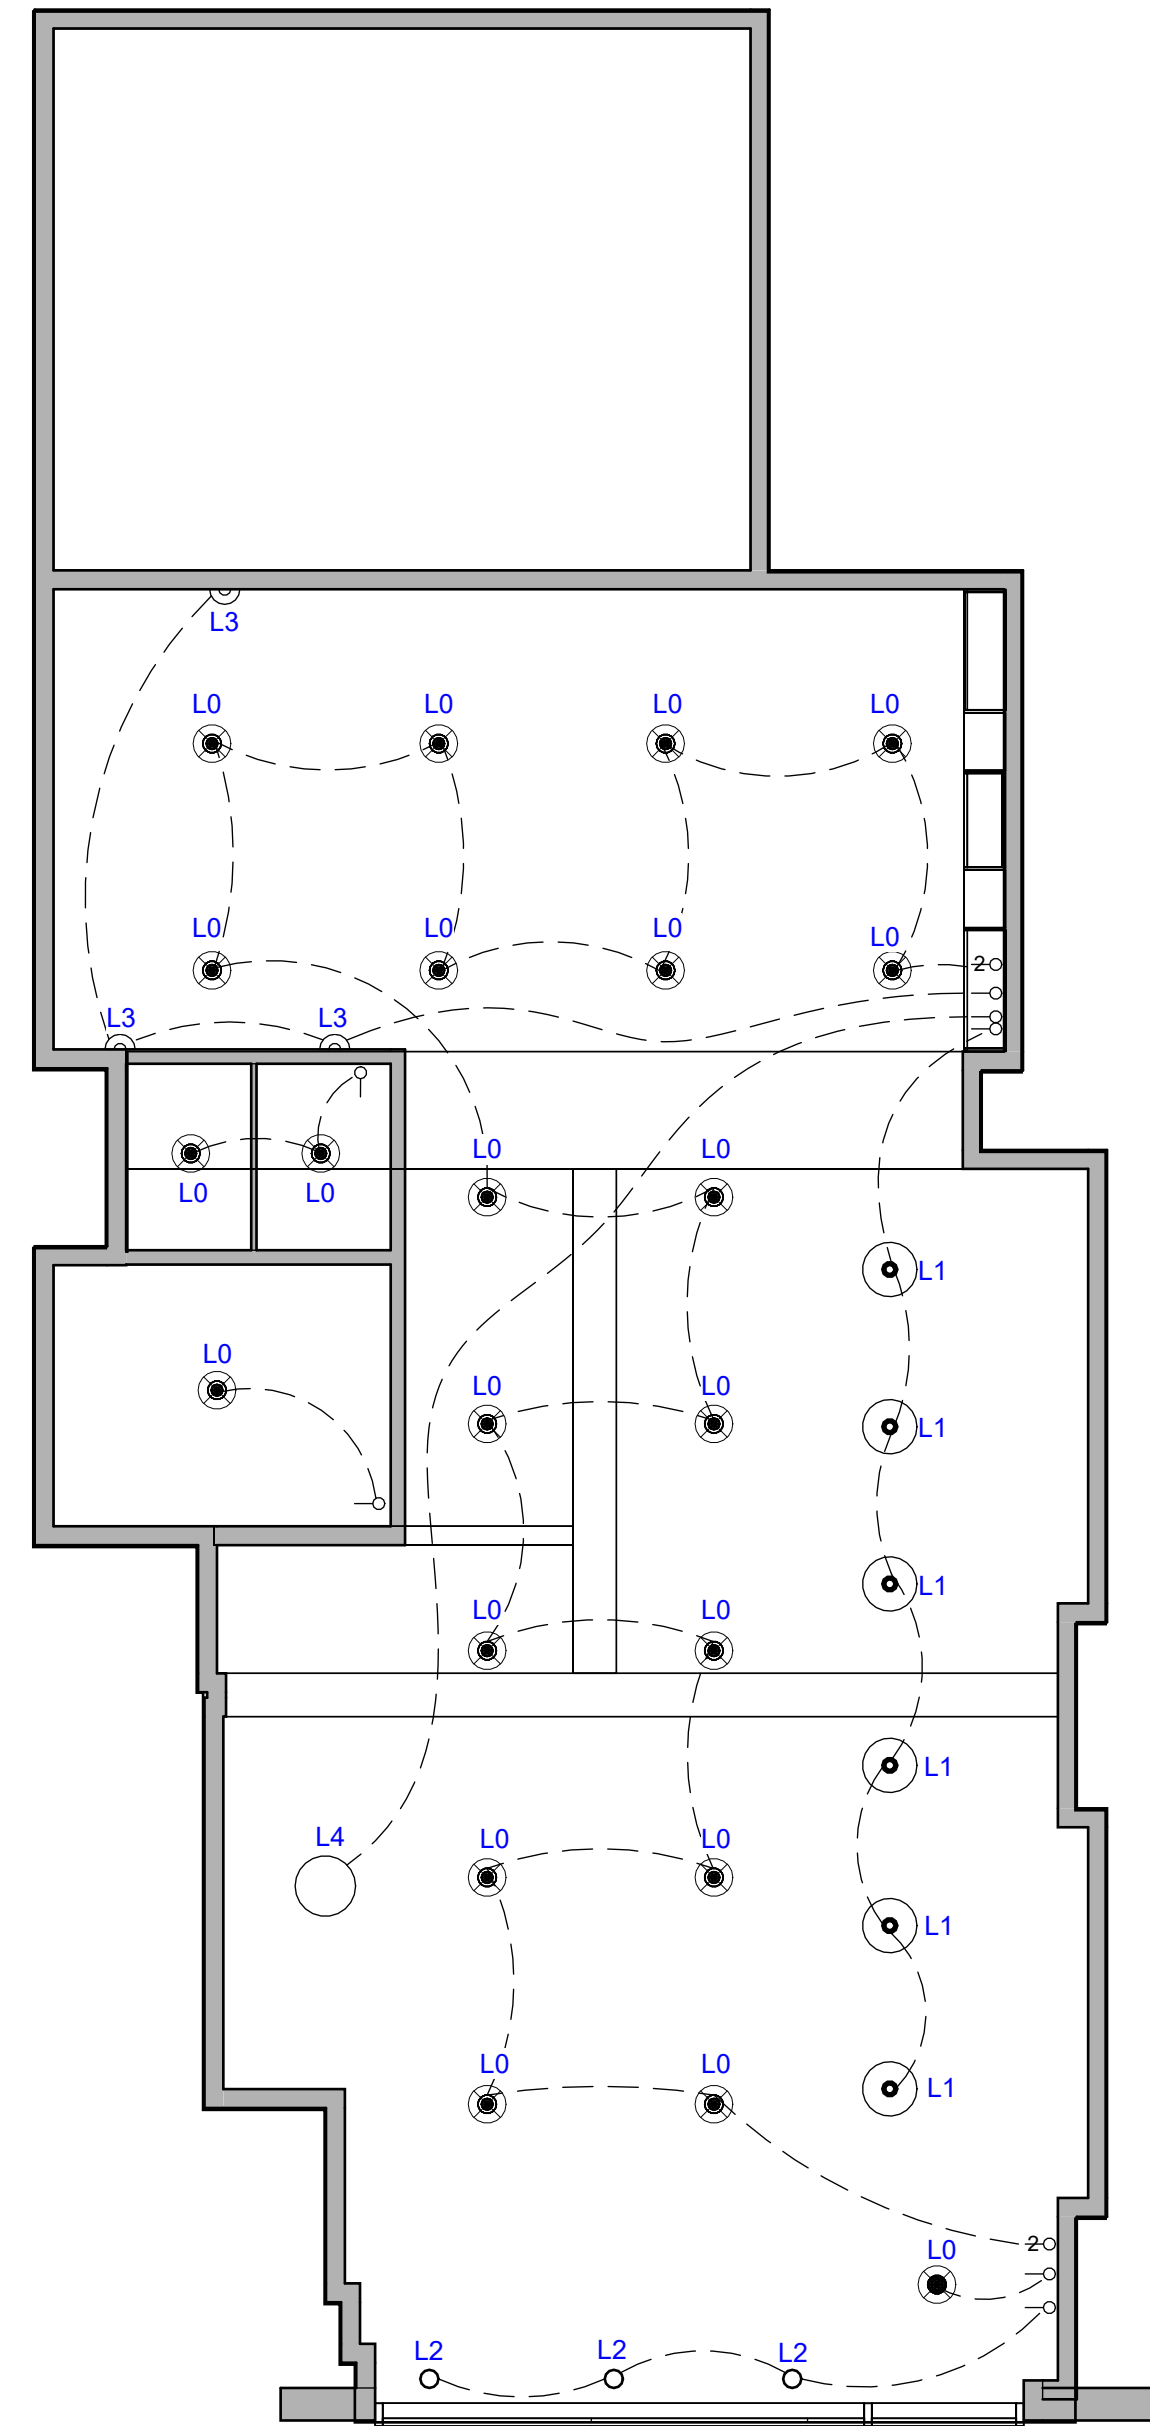

**1** Lighting Plan  
1 : 50



L0



L1



L2



L3



L4

Item / Drawing Reference	Unit/Item Image	Item / Drawing Reference	Supplier	Unit Name/Description	Unit Dimensions	Link	In-Stock Availability	Cost Per Unit	Product Cost	Shipping or Instal	VAT	Total
L0		Spot Lights	B&Q	Luceco Matt White Fixed LED Fire-rated Warm white Downlight SW IP65, Pack of 6	4xPack of 6 (23 lights)	<a href="#">Link</a>	In-Stock	£58.00	£348			£348
L1		Feature Light 1 Light shade only	Amazon	Retro Pendant Light Shade only (E27 Base)	x6	<a href="#">Link</a>	In-Stock 2 Weeks Delivery		£85.20	-	-	£85.20
L2		Feature Light 2 Window Lights	Ikea	SUNNEBY / TRÅDFRI Pendant lamp with light bulb, black/smart warm white	x3	<a href="#">Link</a>	In-Stock Available Click and Collect		£54	-	-	£54
L3		Feature Wall Light	lights.co.uk	Wall light Viktor in an industrial design	3	<a href="#">Link</a>	3-4 Weeks	£39.90	£119.70	£1.49	-	£121.19
L4		Feature Light 4 Light shade only	lights.co.uk	Black-gold pendant light Leya	1	<a href="#">Link</a>	3-4 Weeks	£54.90	£54.90	£1.49	-	£54.90
		Light Bulbs for L1, L3 & L4	B&Q	Diall E27 8.5W 806lm Amber ST64 Warm white LED Filament Light bulb	10	<a href="#">Link</a>	Available in store	£9.00	£90.00	-	-	£90.00

**LIGHTING LEGEND**

- 1 GANG LIGHT SWITCH
- ⊞ 2 GANG LIGHT SWITCH
- ⊞ 1 GANG 2 WAY LIGHT SWITCH

Notes:  
 1. All drawings to be read in conjunction with the specification when existing and with Structural Engineer's details & any relevant sub-contractor's details. All works to comply with current Building Regulations, British Standards & Codes of Practice.  
 2. No dimensions to be scaled from this drawing, (except for planning purposes) all dimensions to be checked on site, copyright reserved.  
 3. Figured dimensions to take precedence over those scaled. All dimensions to be checked on site before commencement of any work or shop drawings.  
 4. Contractor to ensure that all work meets the requirements of the EHO, Building Control, Fire Authority and all other statutory bodies.

This Drawing is a property of Sandra Sharma and copyright is reserved by them and the drawing issued on condition that is not copied fully or in part without their written consent.

Rev	Description	Date
RevA	Layout Change	27/11/23

CODE	SUITABILITY DESCRIPTION
STATUS	PURPOSE OF ISSUE

**Sandra Sharma**  
**INTERIOR DESIGN**

PROJECT  
**Aldridge Restaurant**


TITLE  
**Lighting Plan**

CLIENT  
**Kashmir Rai**

DRAWN BY: SS  
 CHECKED BY: Sandra Sharma  
 DATE: 12/12/23

SCALE (@ A1): 1 : 50  
 PROJECT NUMBER: 1

DRAWING NUMBER: A104  
 REV: RevA

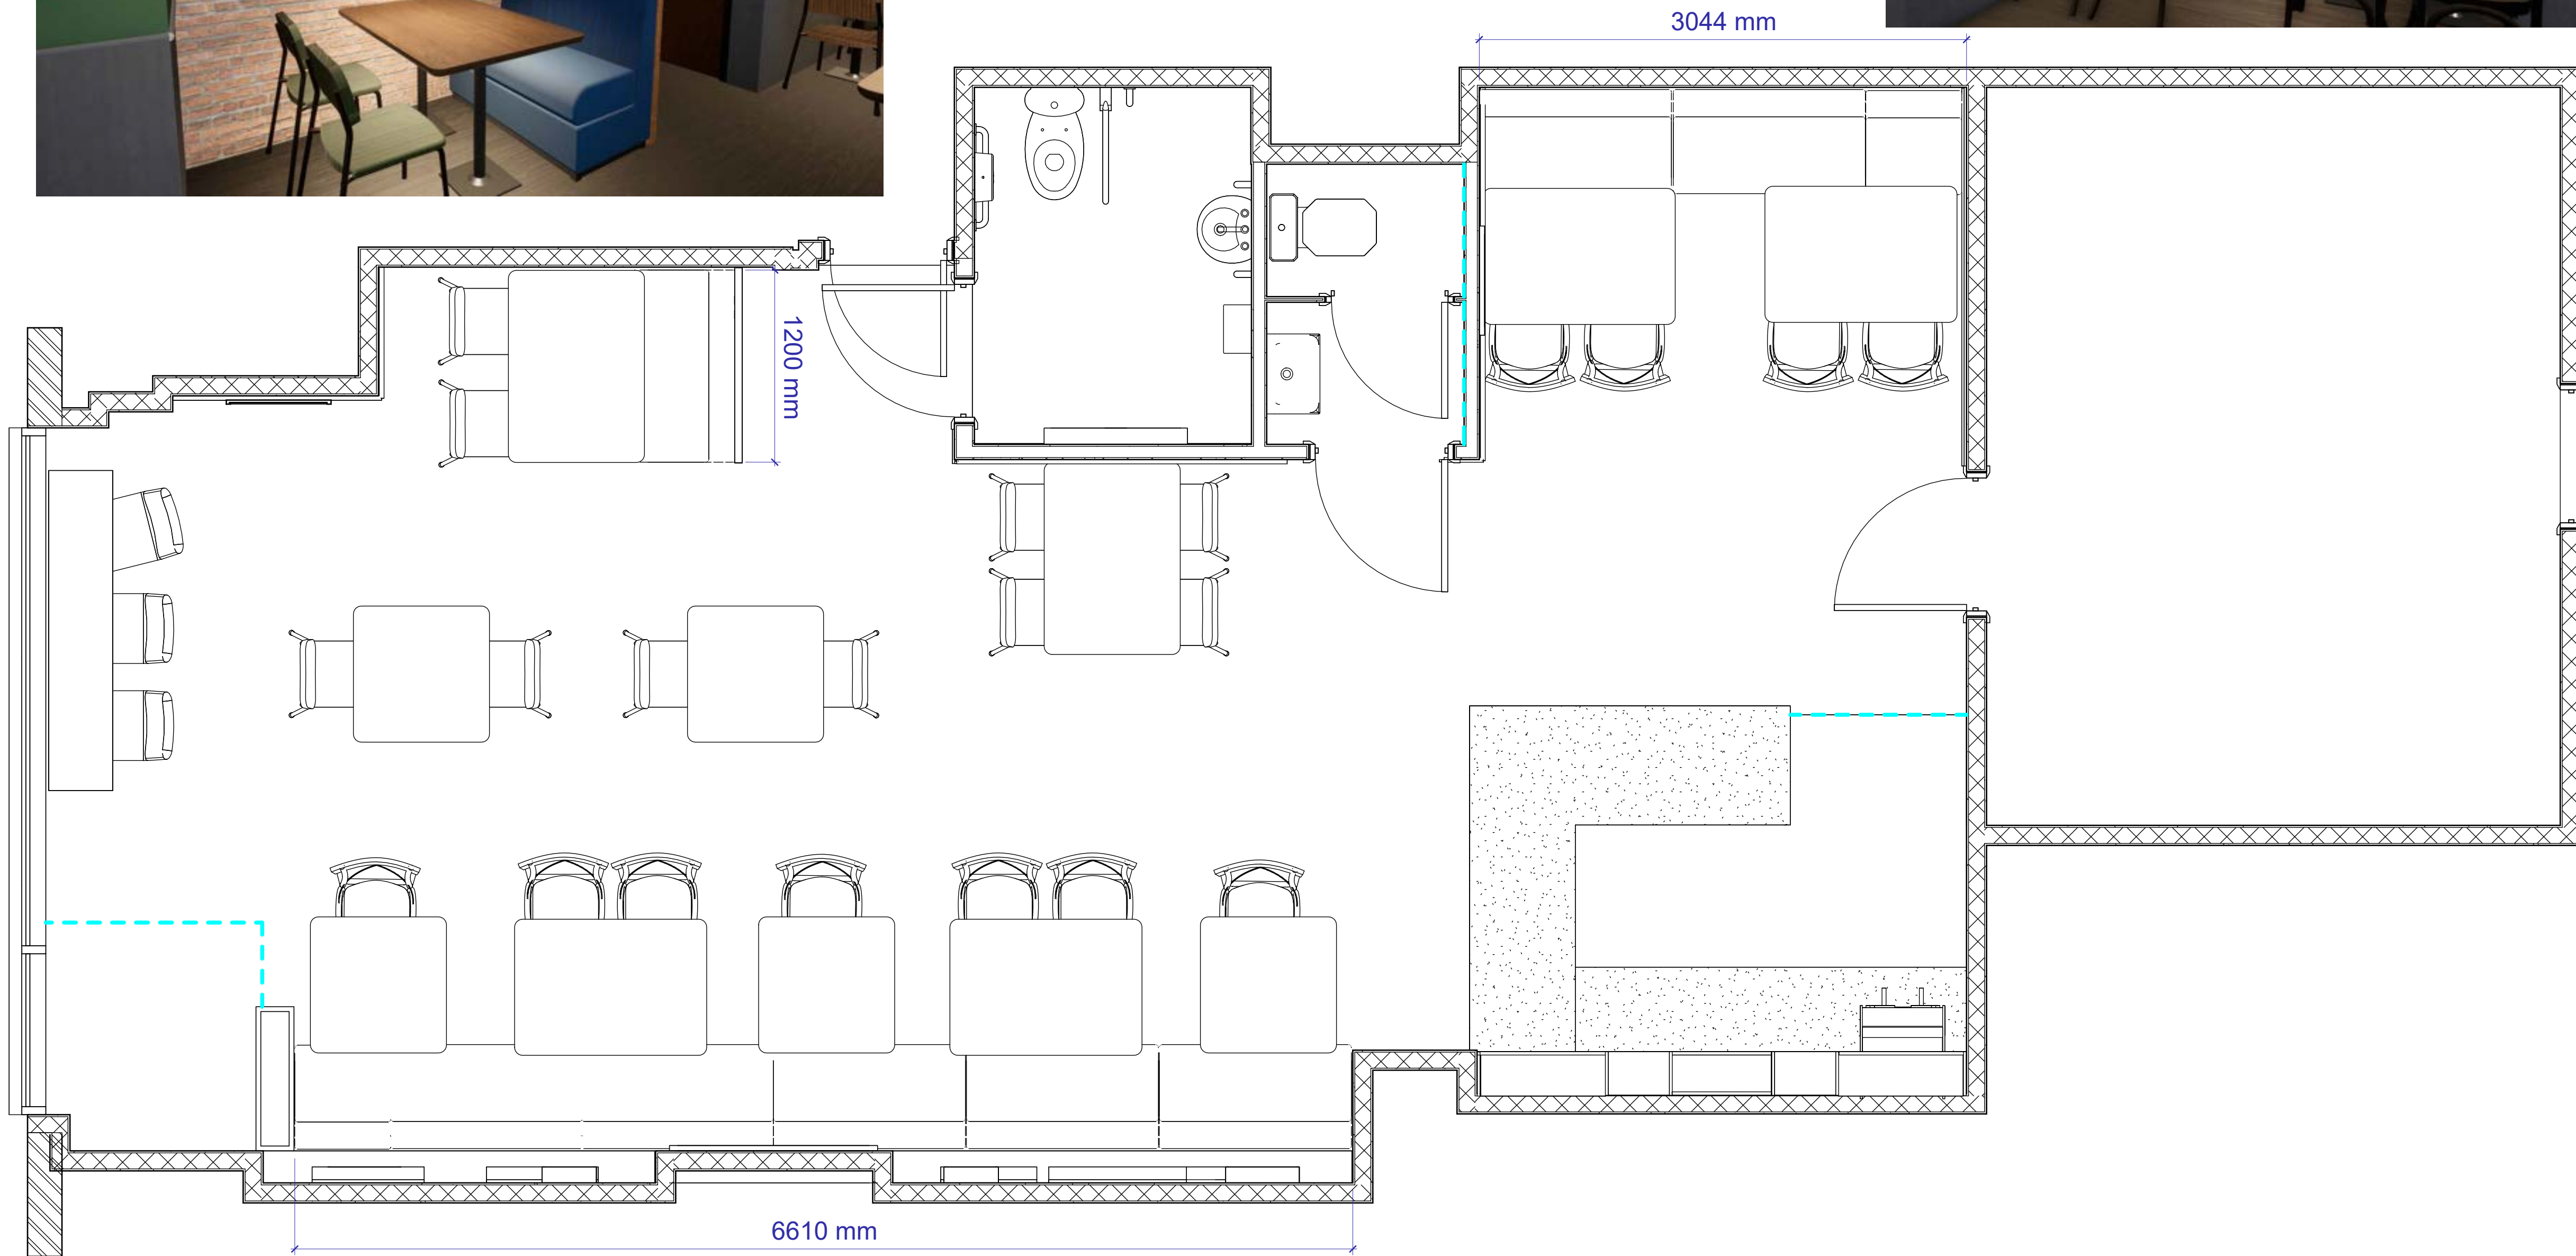

- Notes:
- 1. All drawings to be read in conjunction with the specification when existing and with Structural Engineer's details & any relevant sub-contractor's details. All works to comply with current Building Regulations, British Standards & Codes of Practice.
  - 2. No dimensions to be scaled from this drawing, (except for planning purposes) all dimensions to be checked on site, copyright reserved.
  - 3. Figured dimensions to take precedence over those scaled. All dimensions to be checked on site before commencement of any work or shop drawings.
  - 4. Contractor to ensure that all work meets the requirements of the EHO, Building Control, Fire Authority and all other statutory bodies.

This Drawing is a property of Sandra Sharma and copyright is reserved by them and the drawing issued on condition that is not copied fully or in part without their written consent.

Rev	Description	Date
RevA	Layout Change	27/11/23

CODE	SUITABILITY DESCRIPTION
STATUS	PURPOSE OF ISSUE

Sandra Sharma  
INTERIOR DESIGN



PROJECT  
Aldridge Restaurant

TITLE  
Booth Seats -  
Dimensions


CLIENT  
Kashmir Rai

DRAWN BY SS	CHECKED BY SS	DATE 17/08/23
SCALE (@ A1) 1 : 25	PROJECT NUMBER 1	
DRAWING NUMBER A105	REV RevA	




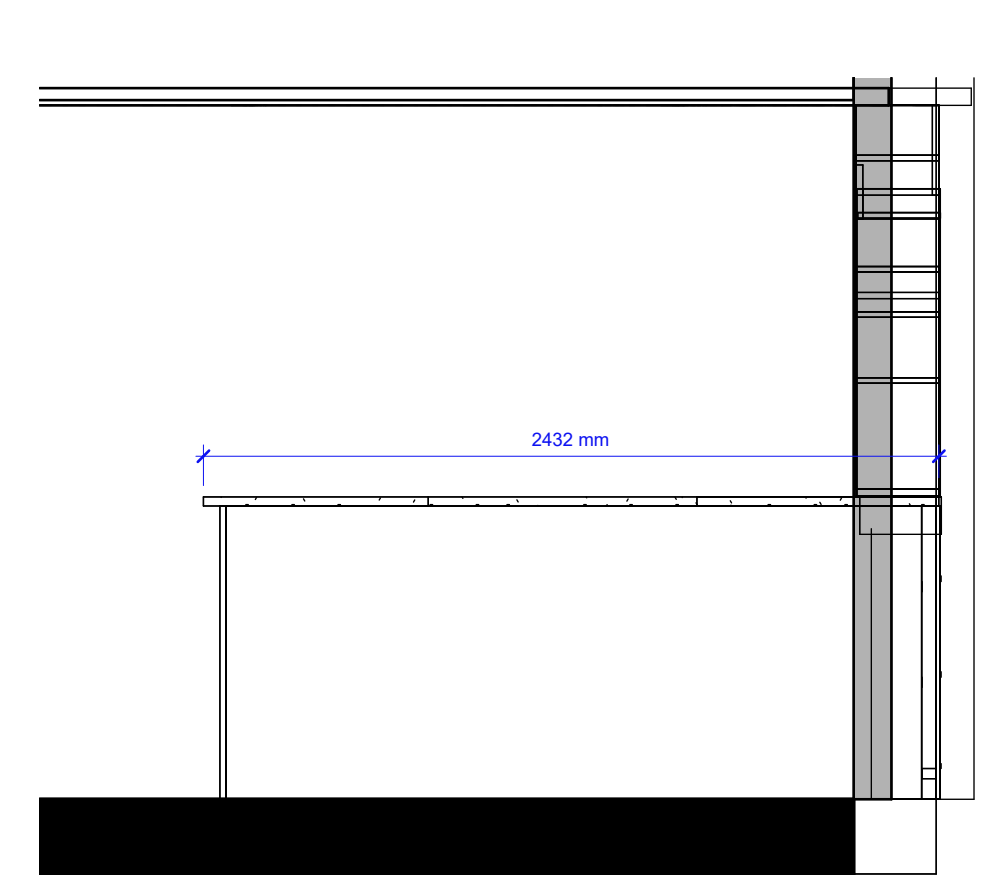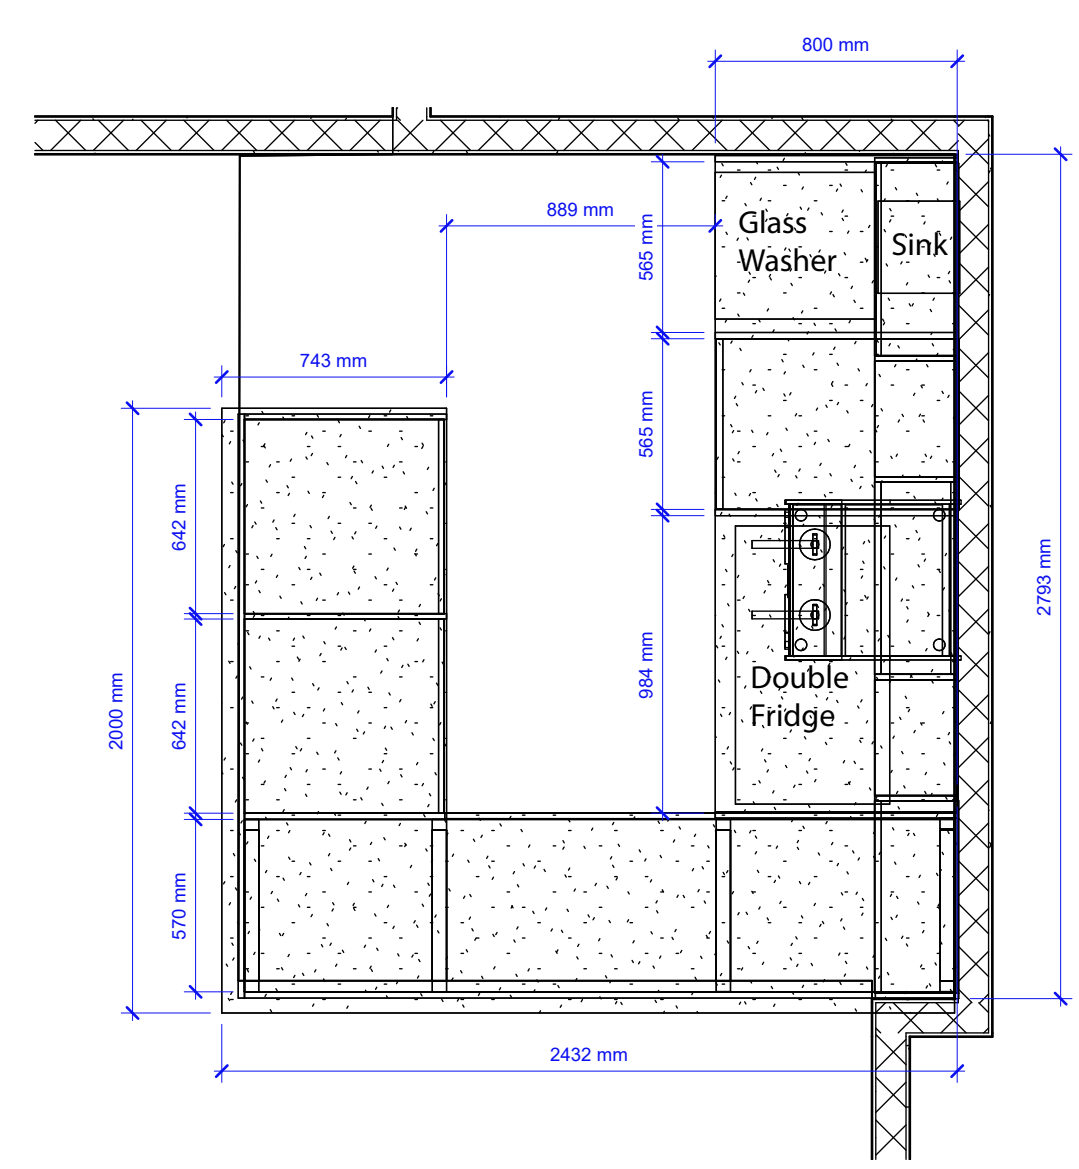


**3 Bar Elevation 3**  
1:25

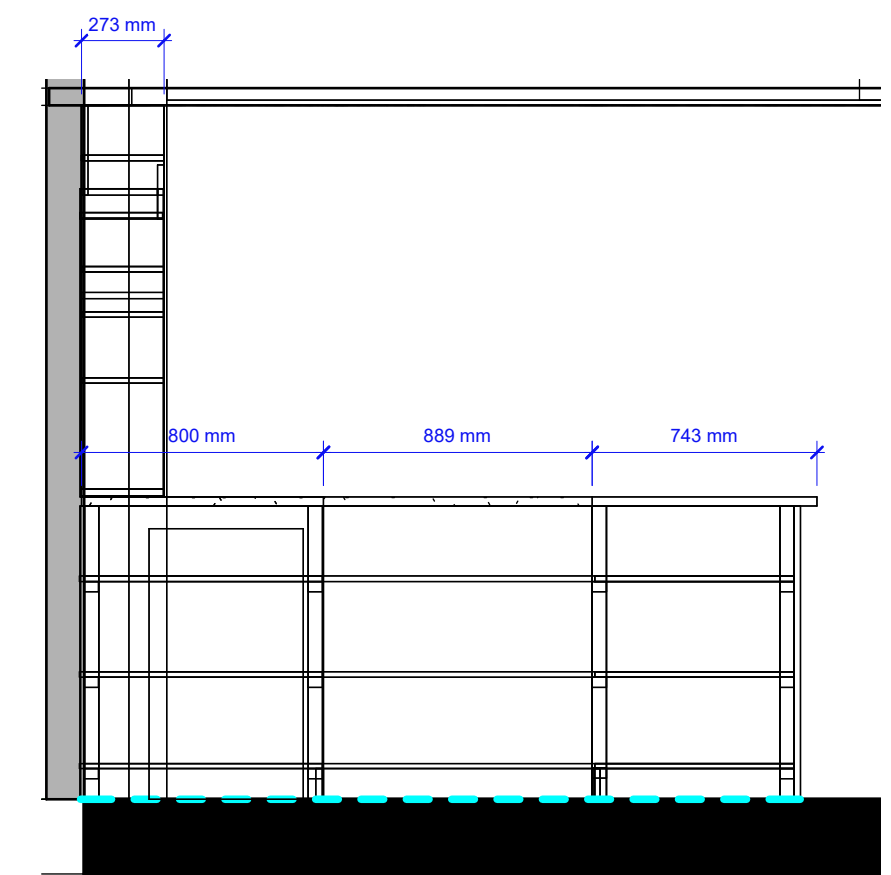


**4 Bar Elevation 4**  
1:25

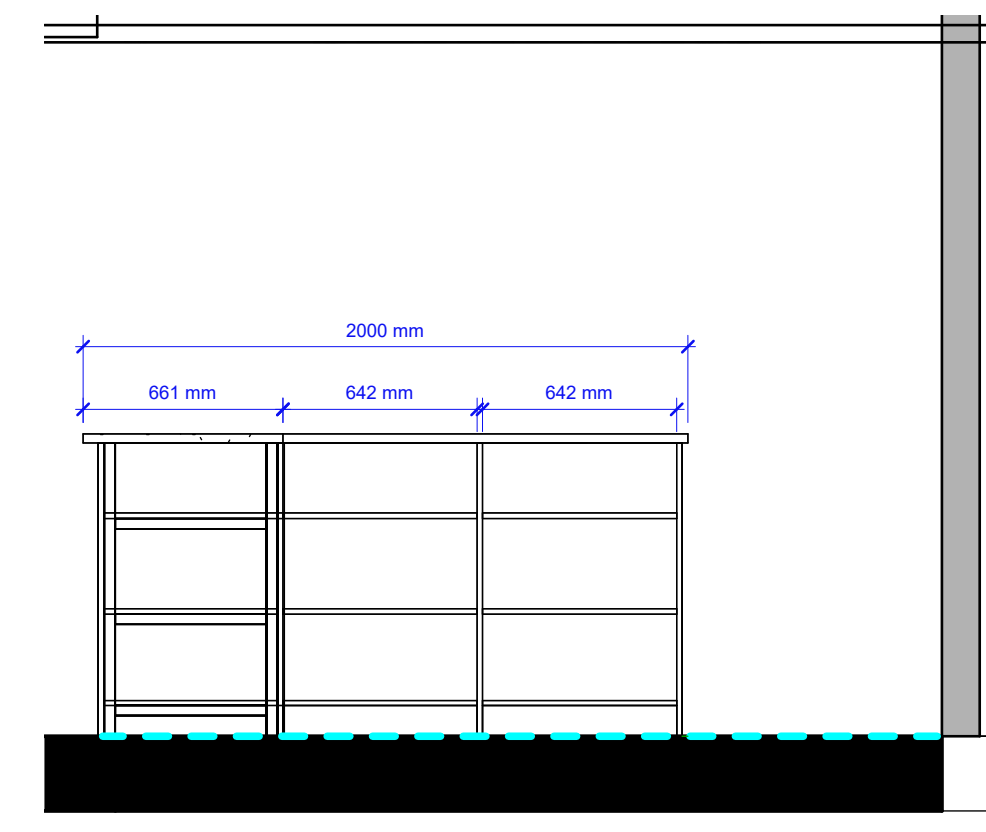


**5 Bar Elevation 5**  
1:25

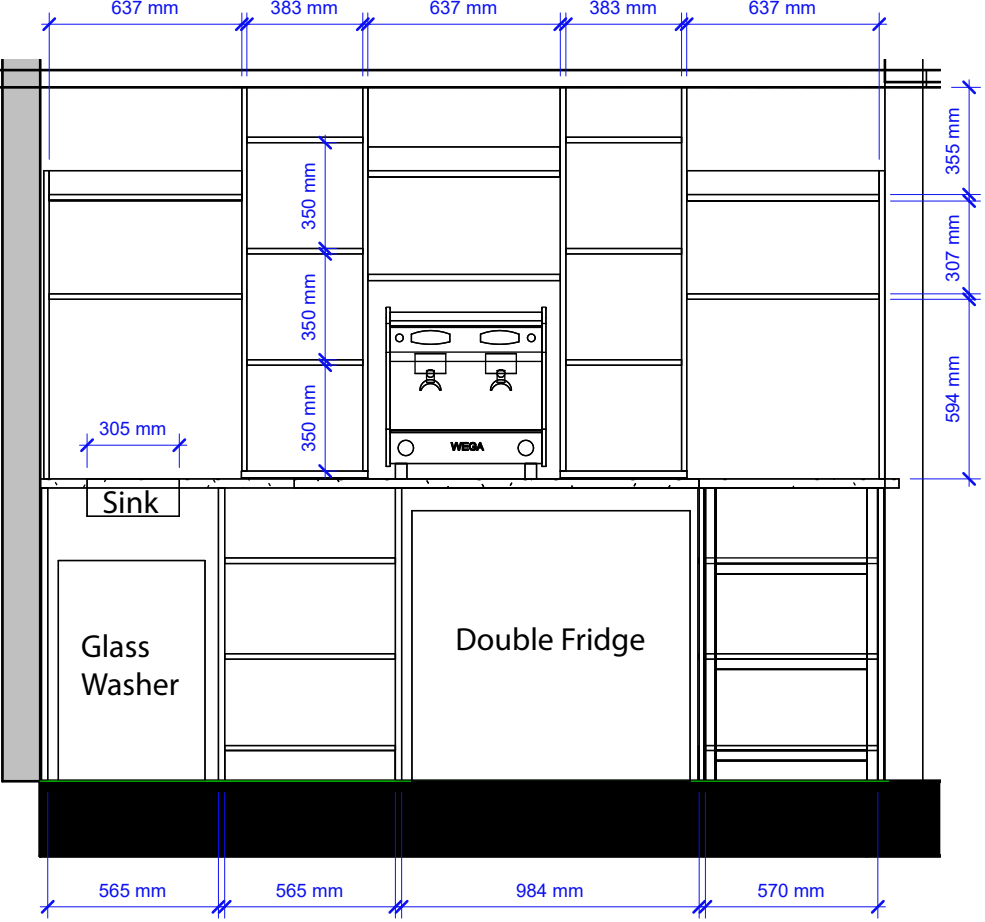

**6 Bar Elevation 6**  
1:25

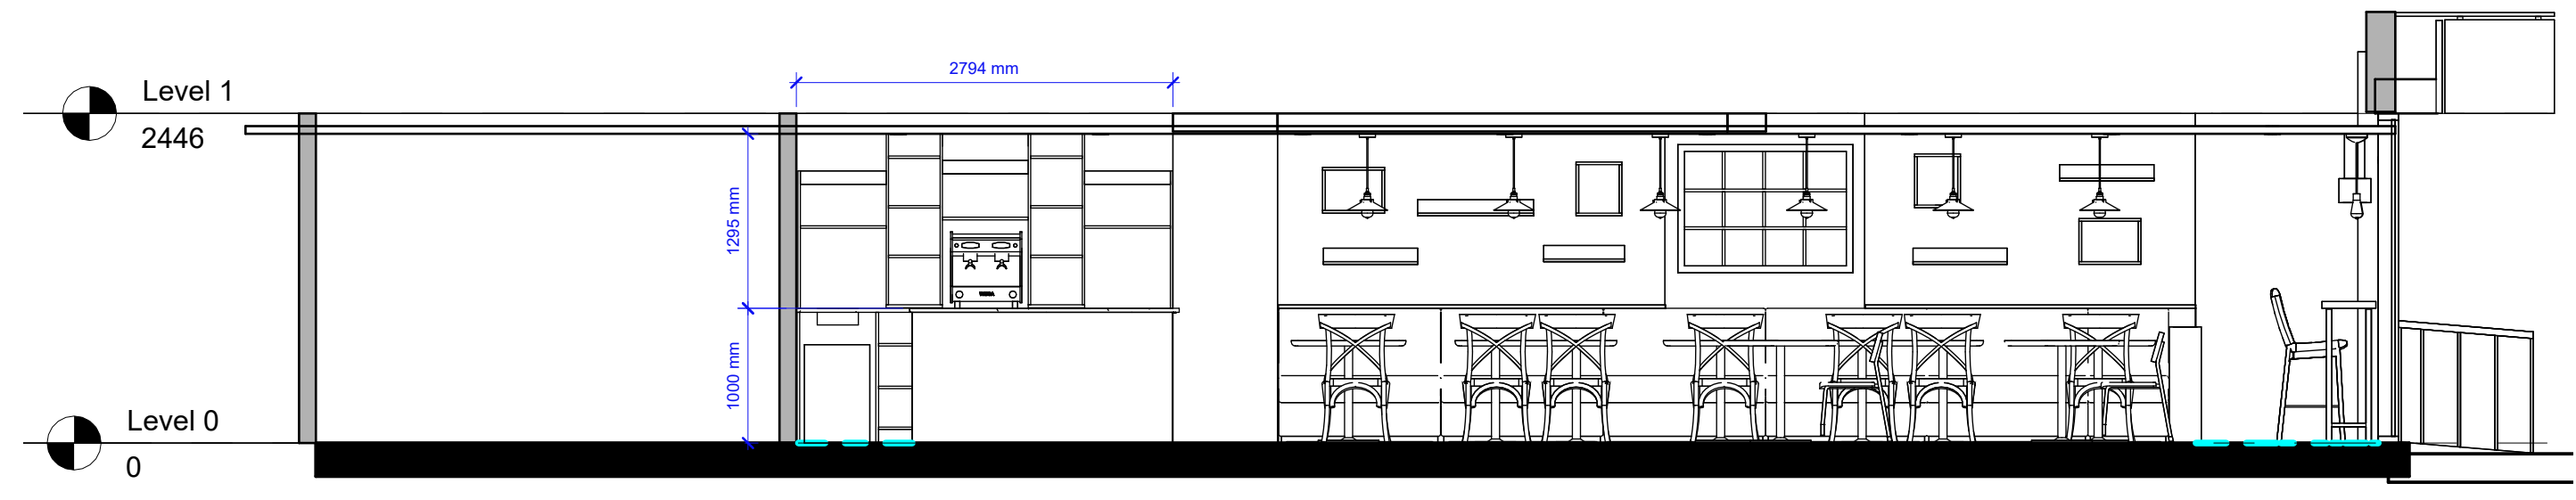

**1 Bar Elevation 1**  
1:50

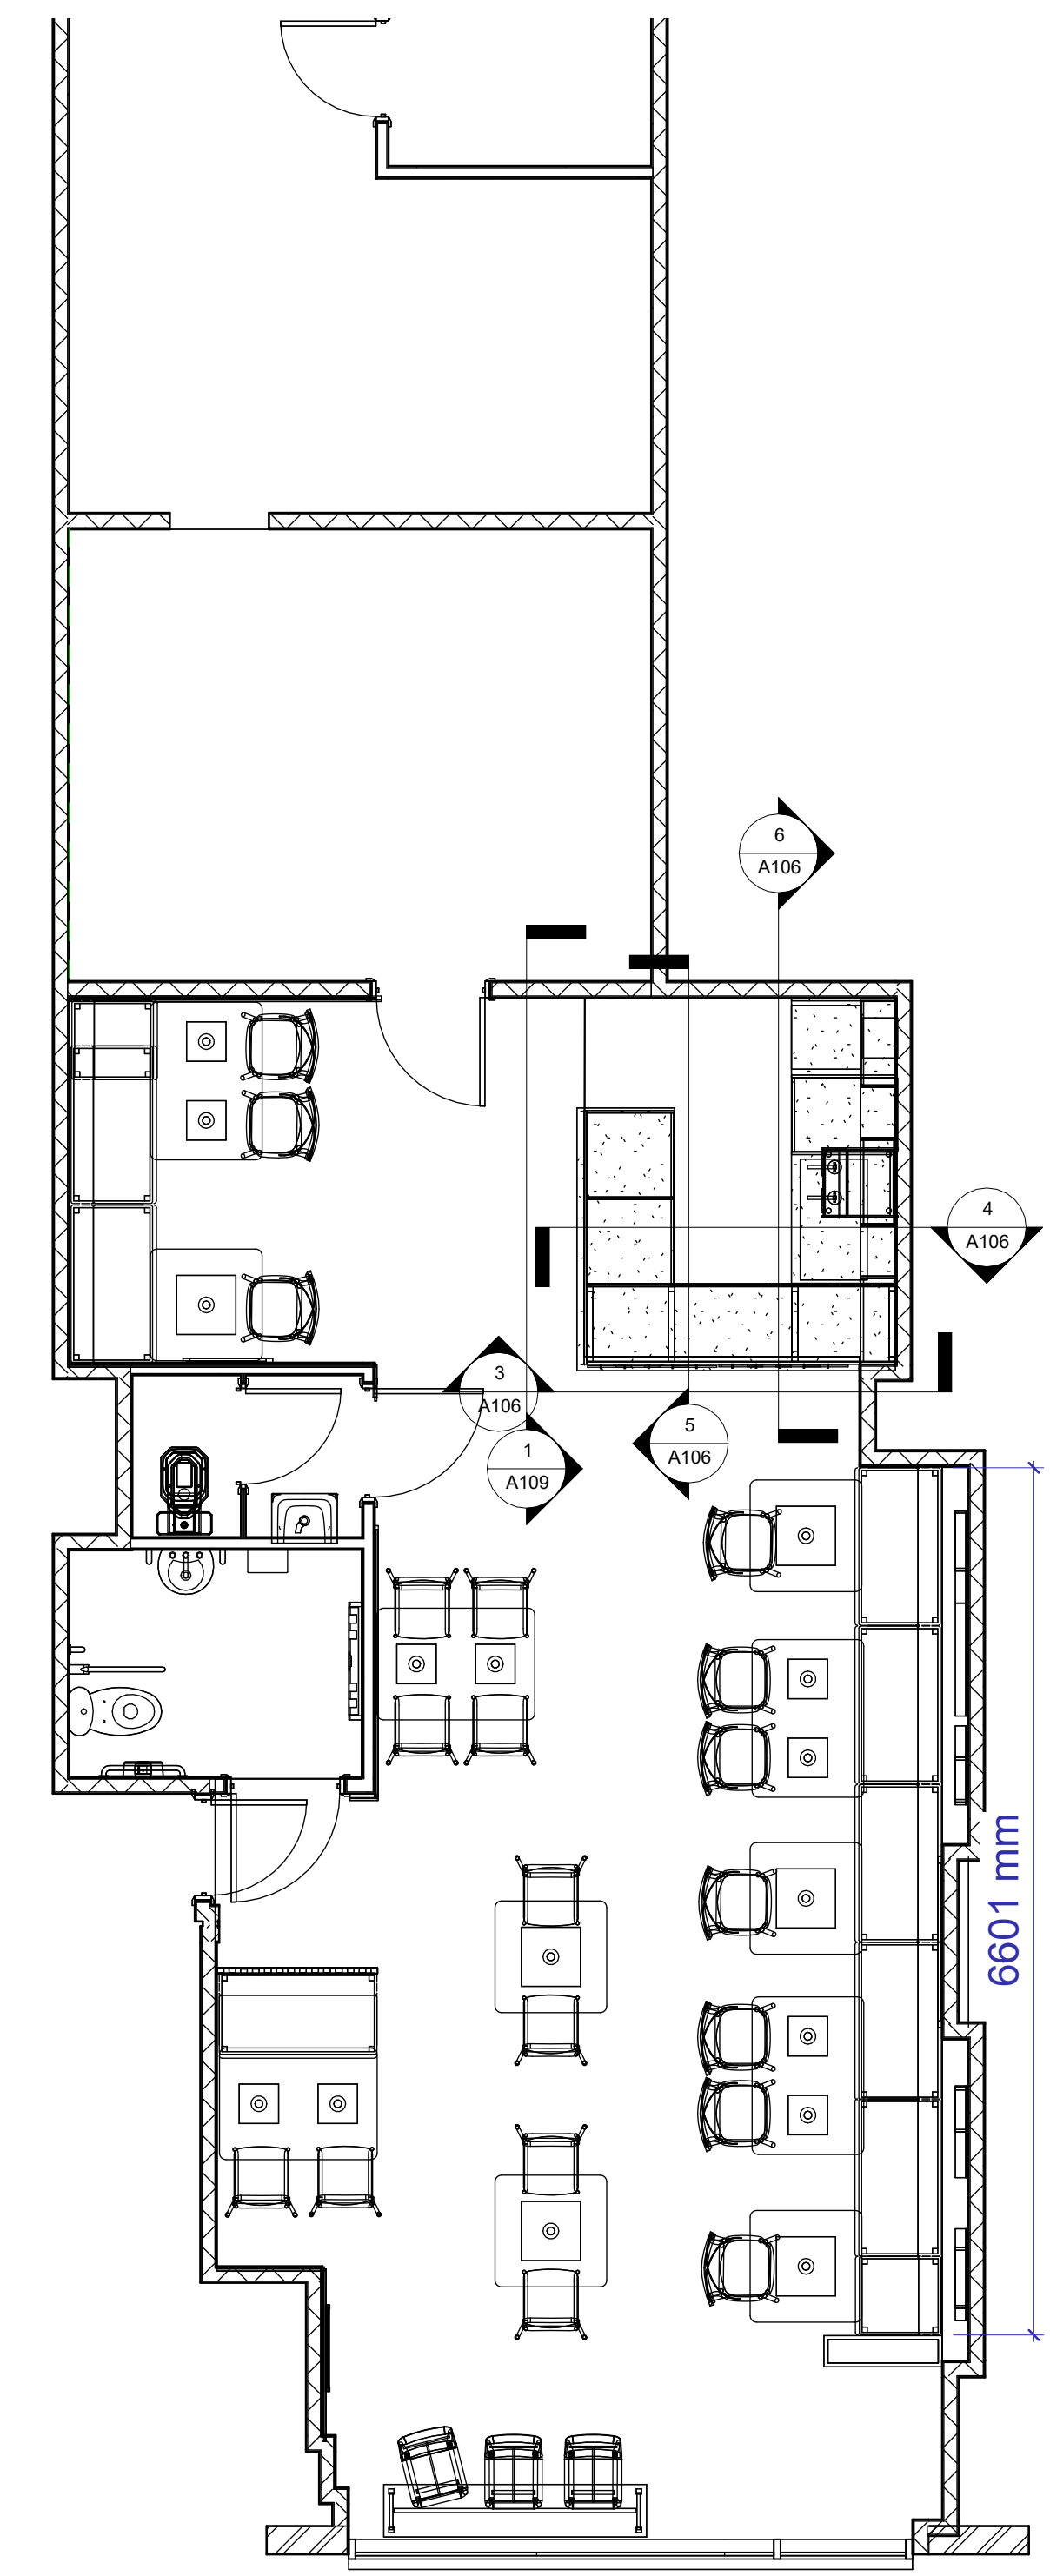

**2 Floor Plan**  
1:50

Notes:  
 1. All drawings to be read in conjunction with the specification when existing and with Structural Engineer's details & any relevant sub-contractor's details. All works to comply with current Building Regulations, British Standards & Codes of Practice.  
 2. No dimensions to be scaled from this drawing, (except for planning purposes) all dimensions to be checked on site, copyright reserved.  
 3. Figured dimensions to take precedence over those scaled. All dimensions to be checked on site before commencement of any work or shop drawings.  
 4. Contractor to ensure that all work meets the requirements of the EHO, Building Control, Fire Authority and all other statutory bodies.  
 This Drawing is a property of Sandra Sharma and copyright is reserved by them and the drawing issued on condition that is not copied fully or in part without their written consent.

Rev	Description	Date
RevA	Layout Change	27/11/23
RevA	Layout Change	06/02/24

CODE	SUITABILITY DESCRIPTION

**Sandra Sharma**  
**INTERIOR DESIGN**


PROJECT  
**Aldridge Restaurant**

TITLE  
**Bar Counter - Dimensions**


CLIENT  
**Kashmir Rai**

DRAWN BY SS	CHECKED BY Sandra Sharma	DATE 17/08/23
SCALE (@ A1) As indicated		PROJECT NUMBER 1
DRAWING NUMBER A106		REV RevA




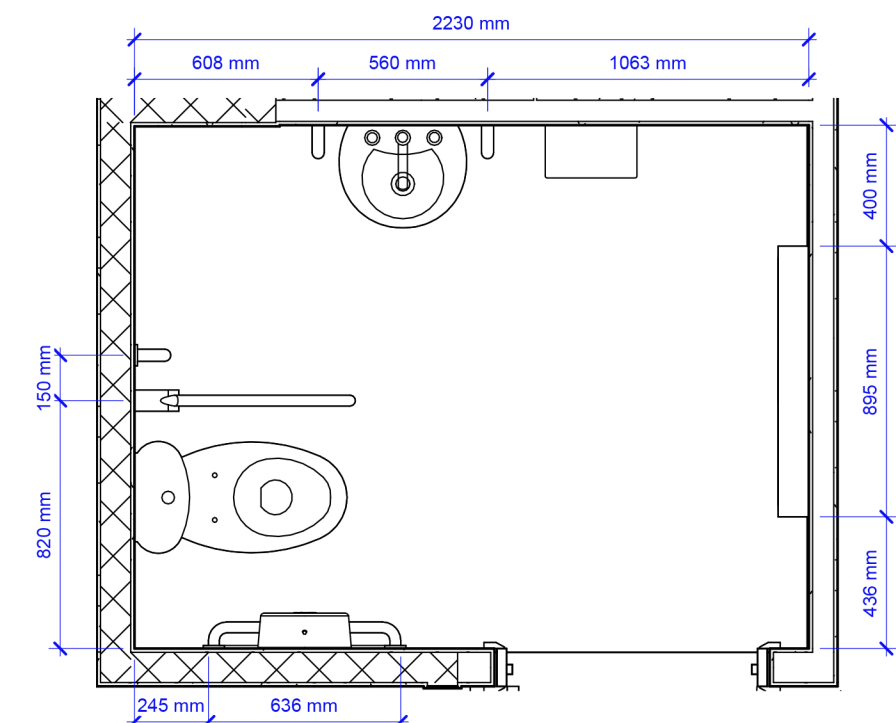


**5 Disabled Toilet Floor Plan**  
1 : 25

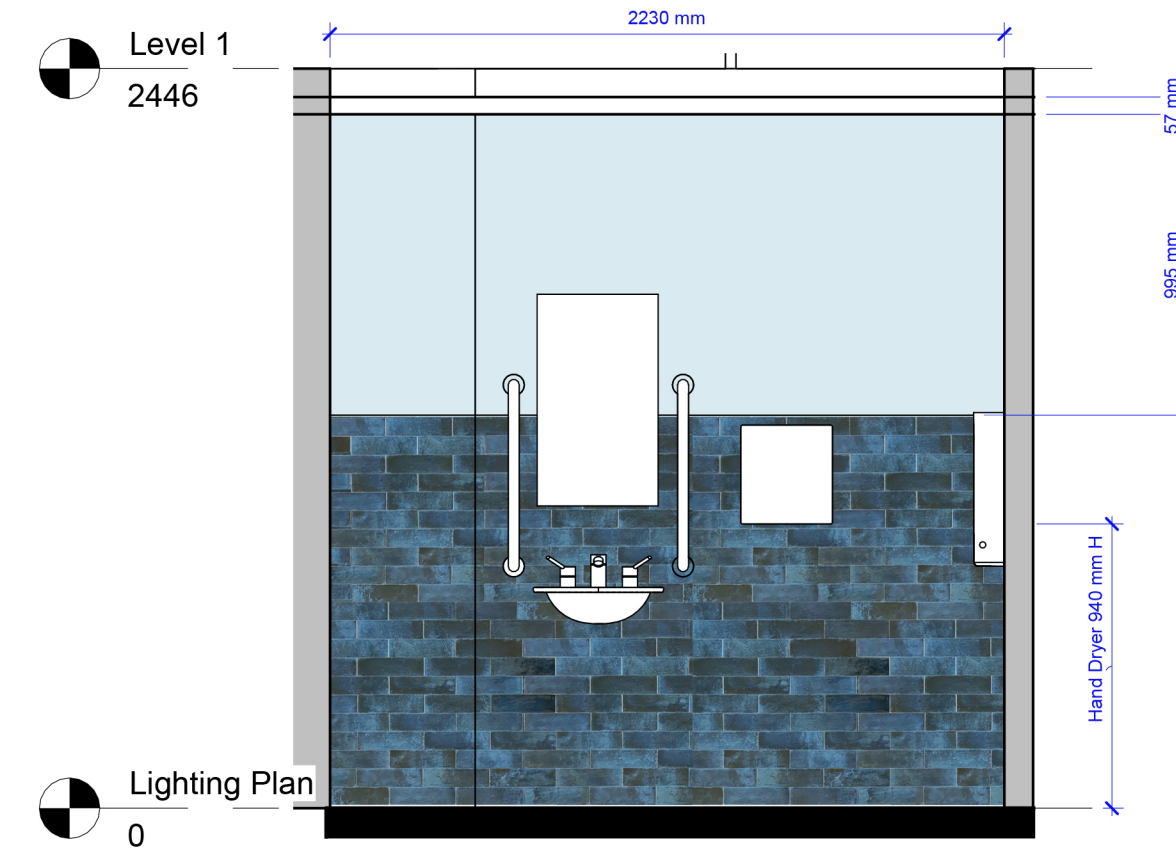


**1 Toilet Elevation 1**  
1 : 25

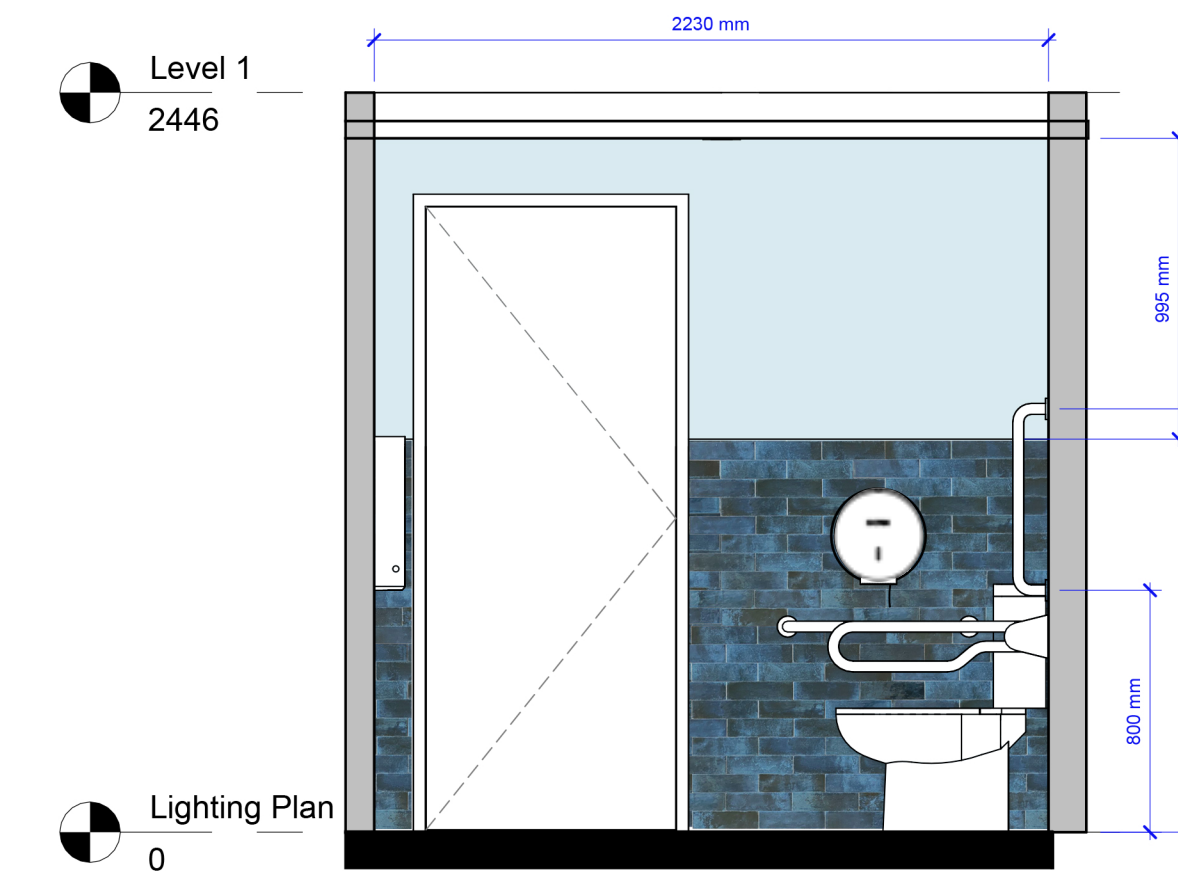


**2 Toilet Elevation 2**  
1 : 25

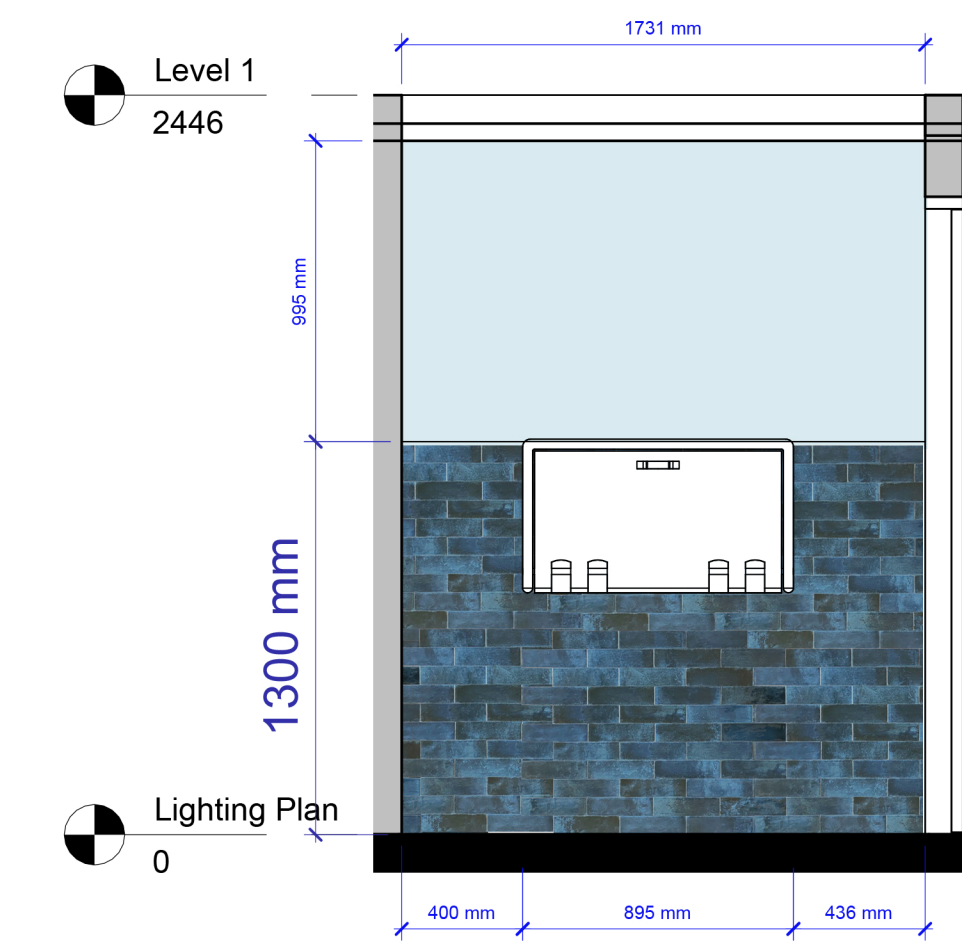

**3 Toilet Elevation 3**  
1 : 25

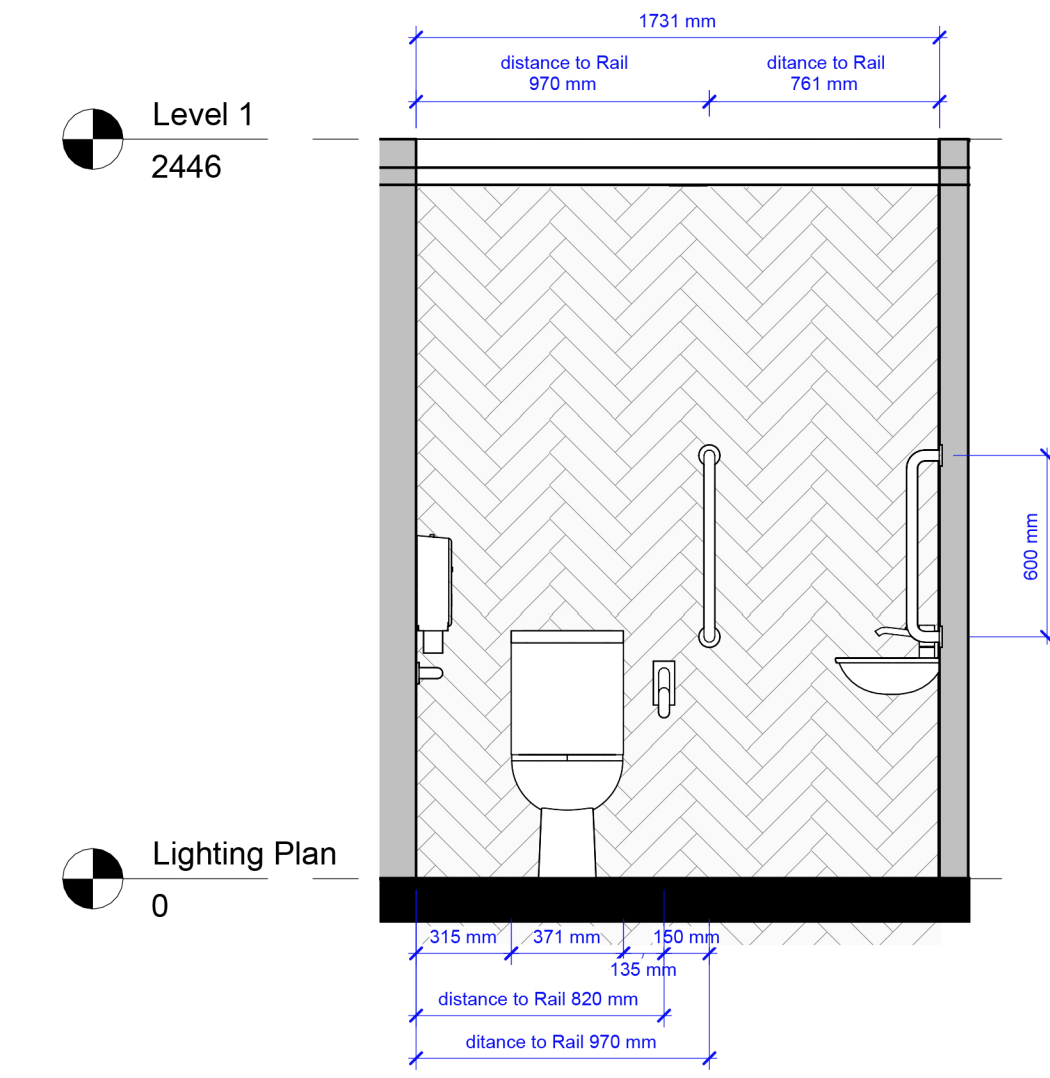

**4 Toilet Elevation 4**  
1 : 25

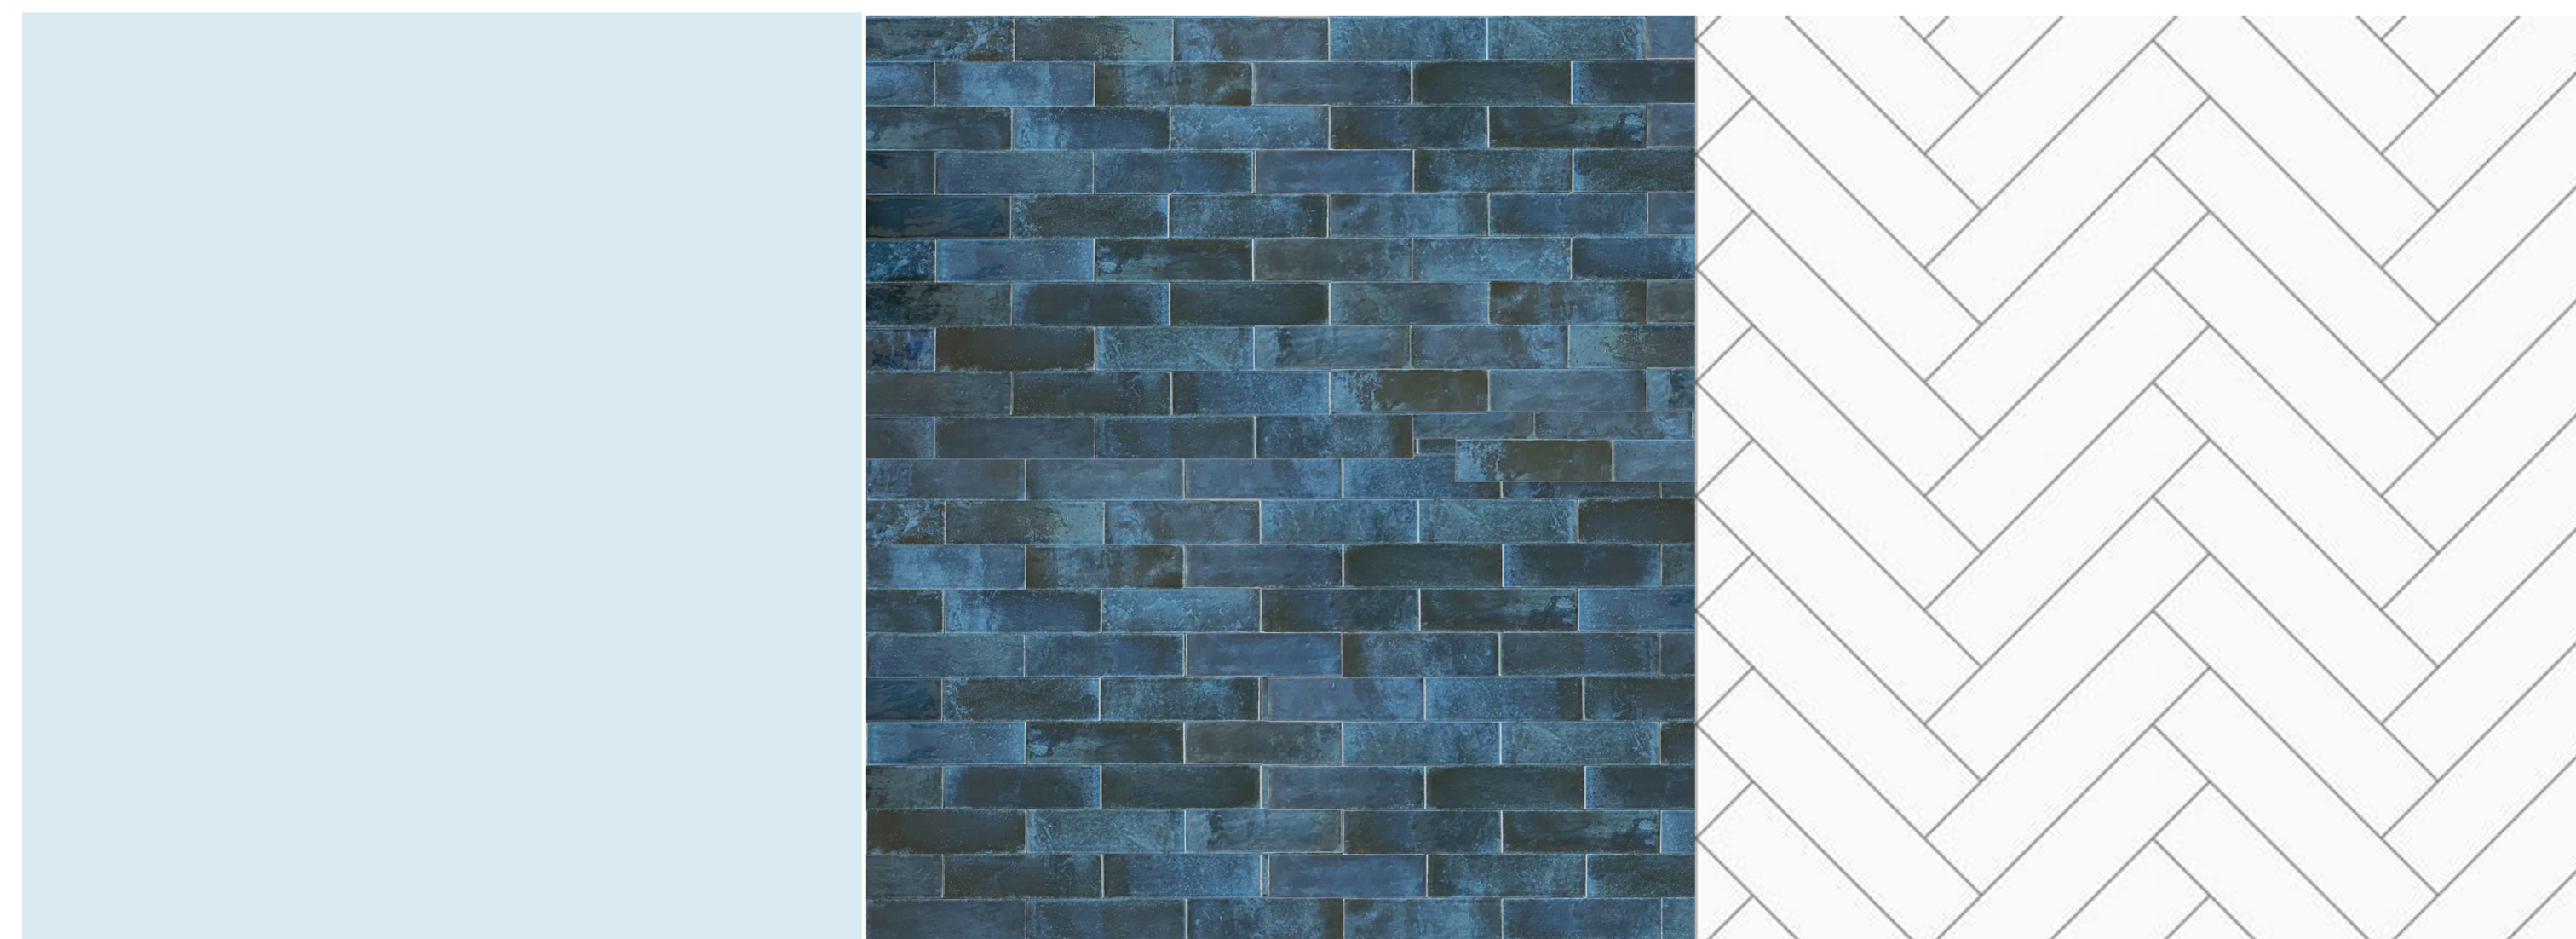

Notes:  
 1. All drawings to be read in conjunction with the specification when existing and with Structural Engineer's details & any relevant sub-contractor's details. All works to comply with current Building Regulations, British Standards & Codes of Practice.  
 2. No dimensions to be scaled from this drawing, (except for planning purposes) all dimensions to be checked on site, copyright reserved.  
 3. Figured dimensions to take precedence over those scaled. All dimensions to be checked on site before commencement of any work or shop drawings.  
 4. Contractor to ensure that all work meets the requirements of the EHO, Building Control, Fire Authority and all other statutory bodies.

This Drawing is a property of Sandra Sharma and copyright is reserved by them and the drawing issued on condition that is not copied fully or in part without their written consent.

Rev	Description	Date
RevA	Layout Change	27/11/23
RevA	Layout Change	06/02/24

CODE	SUITABILITY DESCRIPTION
STATUS	PURPOSE OF ISSUE


**Sandra Sharma**  
**INTERIOR DESIGN**

PROJECT  
**Aldridge Restaurant**

TITLE  
**Disabled Toilet- Plan & Elevations**

CLIENT  
**Kashmir Rai**

DRAWN BY SS	CHECKED BY Sandra Sharma	DATE 17/08/23
SCALE (@ A1) 1 : 25	PROJECT NUMBER 1	
DRAWING NUMBER A108	REV RevA	

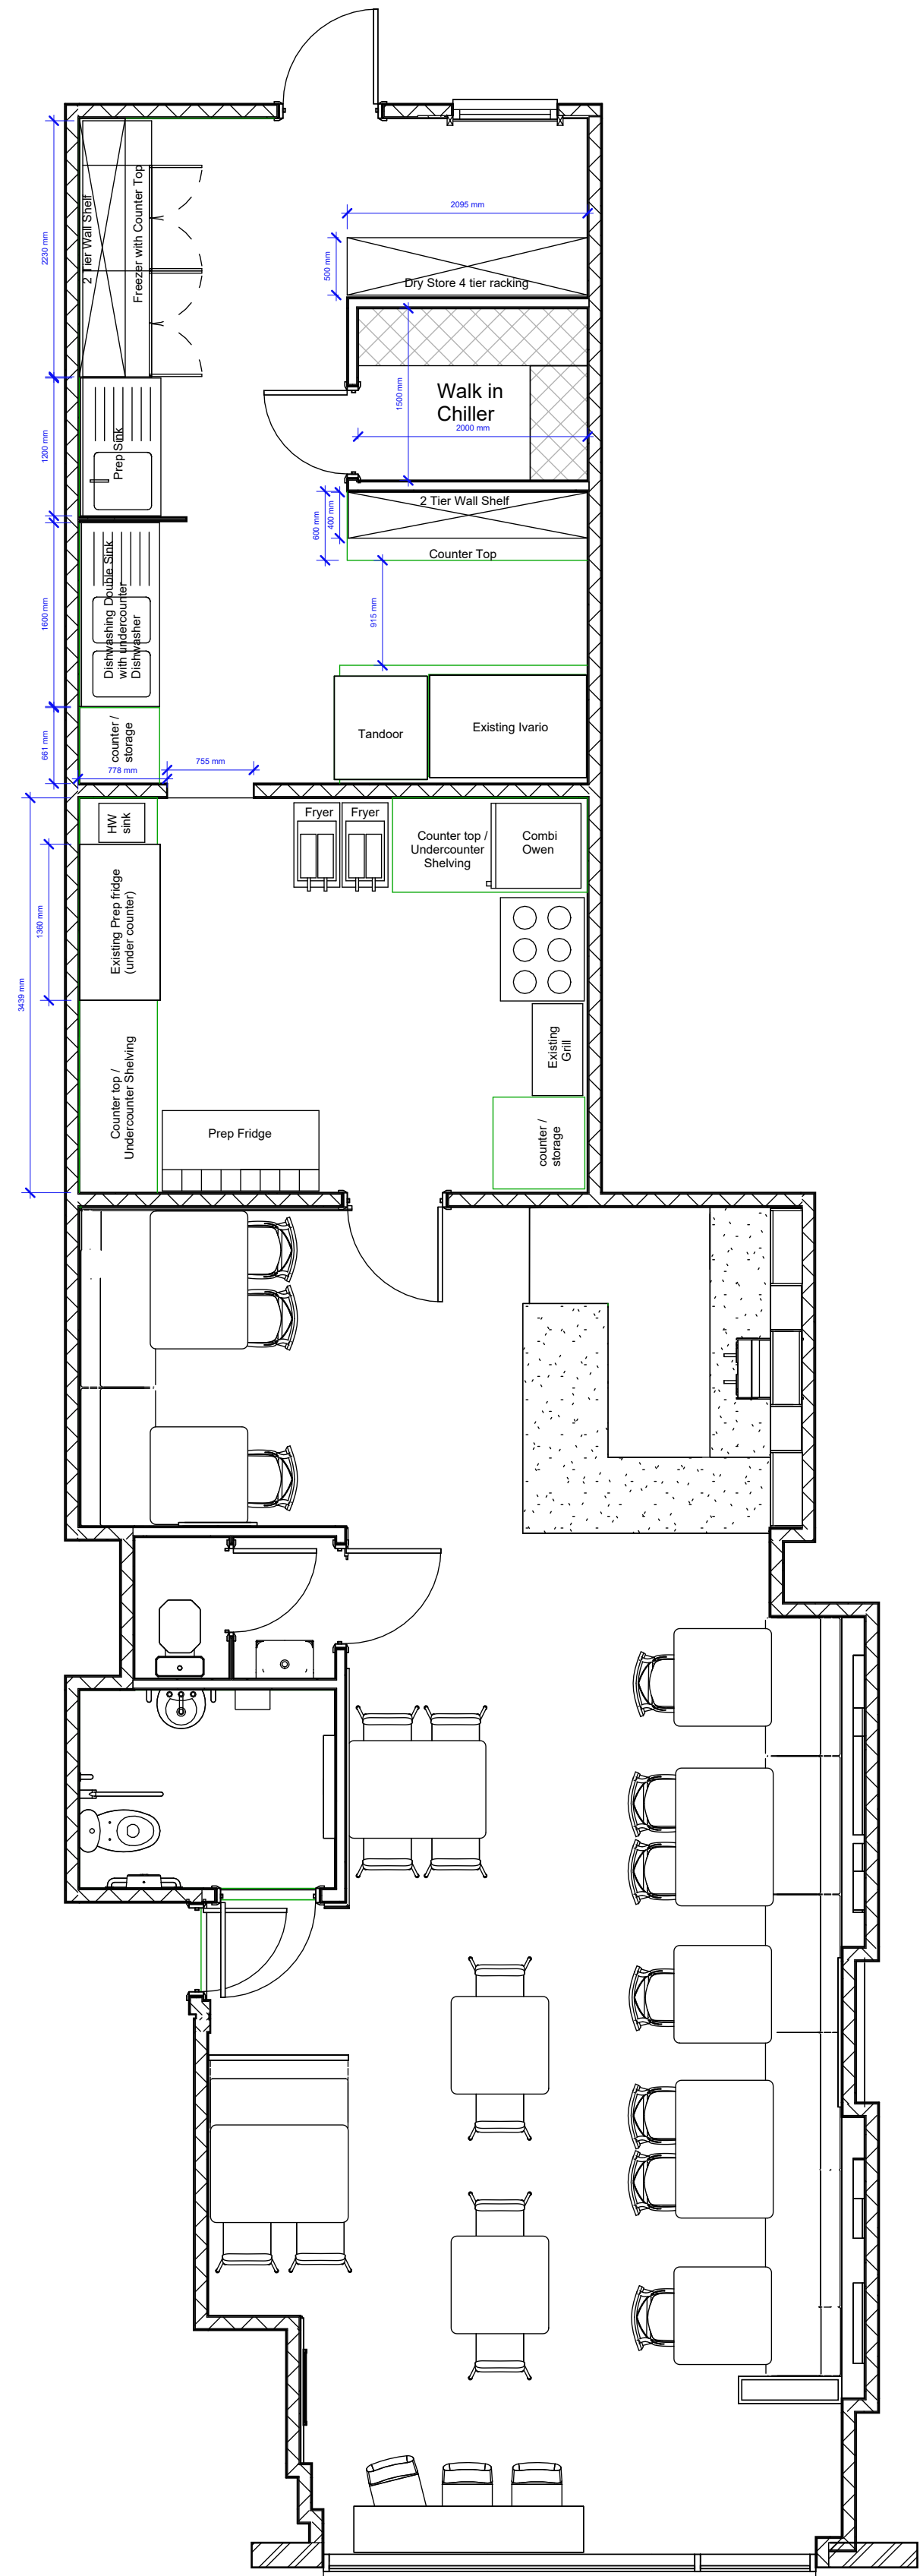

**1 Floor Plan Kitchen**  
1 : 50

Notes:  
 1. All drawings to be read in conjunction with the specification when existing and with Structural Engineer's details & any relevant sub-contractor's details. All works to comply with current Building Regulations, British Standards & Codes of Practice.  
 2. No dimensions to be scaled from this drawing, (except for planning purposes) all dimensions to be checked on site. copyright reserved.  
 3. Figured dimensions to take precedence over those scaled. All dimensions to be checked on site before commencement of any work or shop drawings.  
 4. Contractor to ensure that all work meets the requirements of the EHO, Building Control, Fire Authority and all other statutory bodies.  
 This Drawing is a property of Sandra Sharma and copyright is reserved by them and the drawing issued on condition that is not copied fully or in part without their written consent.

Rev	Description	Date
RevA	Layout Change	27/11/23
RevA	Layout Change	06/02/24

CODE	SUITABILITY DESCRIPTION
STATUS	PURPOSE OF ISSUE

**Sandra Sharma**  
**INTERIOR DESIGN**






PROJECT  
**Aldridge Restaurant**

TITLE  
**Floor Plan kitchen  
 Layout**

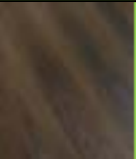

CLIENT  
**Kashmir Rai**

DRAWN BY Author	CHECKED BY RevA	DATE 20/02/2024
SCALE (@ A1) 1 : 50	PROJECT NUMBER 1	
DRAWING NUMBER A111	REV RevA	








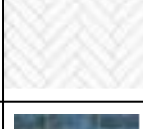





Flooring Finishes													
Item / Drawing Reference	Unit/Item Image	Item / Drawing Reference	Supplier	Unit Name/Description	Unit Dimensions	Link	In-Stock Availability		Product Cost	Shipping or Instal	VAT	Total	Purchased
F1		Wooden Floor	Direct Wood Flooring wolverhampton <a href="#">Quoted</a>	EvoCore premium Crafted-georgian-oak (Ask for Alex when ordering 07497331535)	57sqm	<a href="#">Link</a>	In-Stock		£2,527.11	£41.62	£505.43	£3,032.54	<input checked="" type="checkbox"/>
F2		Bar Vinyl	Vinyl Flooring Online	Altro Reliance 25 Jet D2501	8sqm	<a href="#">Link</a>	In-Stock Ships in 2 to 3 Days		£265.52	Free Orders over £180.00	£53.10	£318.62	<input type="checkbox"/>
F3		Front Mat	Vinyl Flooring Online	CFS Magnum Entrance Matting	2sqm	<a href="#">Link</a>	In-Stock Ships in 3 to 5 Days		£26.76	Free Orders over £180.00	£5.35	£32.11	<input type="checkbox"/>
F4		Toilet Vinyl	Vinyl Flooring Online	Altro Reliance 25 Rock D250	4sqm	<a href="#">Link</a>	In-Stock Ships in 2 to 3 Days		£132.76	Free Orders over £180.00	£26.55	£159.31	<input type="checkbox"/>
F5		Kitchen Vinyl	Vinyl Flooring Online	Altro Reliance 25 Rock D250	40sqm								<input type="checkbox"/>




**Wall Finishes**










Item / Drawing Reference	Unit/Item Image	Item / Drawing Reference	Supplier	Unit Name/Description	Unit Dimensions	Link	In-Stock Availability		Product Cost	Shipping or Instal	VAT	Total	Purchased
		Half Wall Cladding Panels	Homebase	EASlpanel Tongue and Groove MDF Standard Wall Panel - 915 x 516mm	9m required= 18 Pieces	<a href="#">Link</a>	In-Stock		£52.97 per M2 Buy one Get one Half price £360.00		Inc. VAT	<b>£360.00</b>	<input type="checkbox"/>
		Half Wall Cladding Molding	Homebase	EASlpanel Dado Moulding - 1040mm x 55mm x 15mm	9m required= 9 Pieces	<a href="#">Link</a>	In-Stock		£10.00 Buy one Get one Half price £72.00		Inc. VAT	<b>£72.00</b>	<input type="checkbox"/>
		Wooden Slats wall partition		50x50x2400mm Timber	14								<input type="checkbox"/>


Fixtures													
Item / Drawing Reference	Unit/Item Image	Item / Drawing Reference	Supplier	Unit Name/Description	Unit Dimensions	Link	In-Stock Availability	Cost Per Unit	Product Cost	Shipping or Instal	VAT	Total	Purchased
L0		Spot Lights	B&Q	Luceco Matt White Fixed LED Fire-rated Warm white Downlight 5W IP65, Pack of 6	4xPack of 6 (23 lights)	<a href="#">Link</a>	In-Stock	£58.00	£348			£348	<input type="checkbox"/>
L1		Feature Light 1 Light shade only	Amazon	Retro Pendant Light Shade only (E27 Base)	x6	<a href="#">Link</a>	In-Stock 2 Weeks Delivery		£85.20	-	-	£85.20	<input type="checkbox"/>
L2		Feature Light 2 Window Lights	Ikea	SUNNEBY / TRÅDFRI Pendant lamp with light bulb, black/smart warm white	x3	<a href="#">Link</a>	In-Stock Available Click and Collect		£54	-	-	£54	<input type="checkbox"/>
L3		Feature Wall Light	lights.co.uk	Wall light Viktor in an industrial design	3	<a href="#">Link</a>	3-4 Weeks	£39.90	£119.70	£1.49	-	£121.19	<input type="checkbox"/>
L4		Feature Light 4 Light shade only	lights.co.uk	Black-gold pendant light Leya	1	<a href="#">Link</a>	3-4 Weeks	£54.90	£54.90	£1.49	-	£54.90	<input type="checkbox"/>
		Light Bulbs for L1, L3 & L4	B&Q	Diall E27 8.5W 806lm Amber ST64 Warm white LED Filament Light bulb	10	<a href="#">Link</a>	Available in store	£9.00	£90.00	-	-	£90.00	<input type="checkbox"/>

WC Finishes													
Item / Drawing Reference	Unit/Item Image	Item / Drawing Reference	Supplier	Unit Name/Description	Unit Dimensions	Link	In-Stock Availability		Product Cost	Shipping or Instal	VAT	Total	Purchased
W0		Disabled toilet Pack	Disabled Toilets UK	MODERN CLOSE COUPLED DOC M DISABLED TOILET PACK	1	<a href="#">Link</a>	In-Stock 3-5 Working days		£2,089.25	Free	Inc VAT	<b>£2,089.25</b>	<input type="checkbox"/>
W1		Mirror	Trade Washrooms	Metlex 450 x 900 Rectangular Mirror	1	<a href="#">Link</a>	In-Stock 5-7 Working days	£80	£80	£9.50	£16	<b>£105.50</b>	<input type="checkbox"/>
W2		Baby Changing Unit	Nisbets	Magrini Horizontal Baby Changer	1	<a href="#">Link</a>	2-3 Weeks	£289.99	£289.99	Free	£57.99	<b>£347.98</b>	<input type="checkbox"/>
W3		Drier	Nisbets	HAND DRYER 2100W Code: GH829	2	<a href="#">Link</a>	2-3 Weeks	£164.99	£164.99	Free	£32.99	<b>£197.98</b>	<input type="checkbox"/>
W4		Toilet paper dispenser	Nisbets	Jantex Stainless Steel Jumbo Roll Tissue Dispenser	2	<a href="#">Link</a>	2-3 Weeks	£49.99	£49.99	Free	£9.99	<b>£59.98</b>	<input type="checkbox"/>
W5		Soap dispenser	Nisbets	Jantex Stainless Steel Soap and Hand Sanitiser Dispenser 1 Litre	2	<a href="#">Link</a>	2-3 Weeks	£39.99	£39.99	Free	£7.99	<b>£47.98</b>	<input type="checkbox"/>
WT2		WC Full High floor to ceiling Wall tiles	<a href="https://bathroomcladdingdirect.co.uk/">https://bathroomcladdingdirect.co.uk/</a>	Chevron Tile Bathroom Cladding Panels	(4.2sqm required) For Disabled toilet	<a href="#">Link</a>							<input type="checkbox"/>
WT1		WC Falf Wall Tiles	Tile Choice	25x6.5 Borneo Azul Ceramic Wall Tiles	7sqm	<a href="#">Link</a>	In-Stock		£391.93			<b>£391.93</b>	<input type="checkbox"/>






Signage													
		Front Sign	Sunrise Ltd. Quoted	Main Fascia sign x1 £2100 Projecting Sign (advised to have round)x1 £700 Internal Sign x1 £300 (Not in Quote)	3				£2,800	Fitting Inc.	£560	<b>£3,360.00</b>	
		Fron Sign	IlusionPrint	Main Fascia sign x1 Projecting Sign (round)x1					1,650.00		20%	<b>1,980.00</b>	<input checked="" type="checkbox"/>
Bar		Bar Manufacture and instal	Sandras Contact CM Bespoke uk Quoted	Bar Manufacturing to drawing with wooden slats and corean top. Estimate price- probability it will be lower.	1				5,900.00	Fitting inc.	1,180.00	<b>7,080.00</b>	<input type="checkbox"/>




Furniture													
Item / Drawing Reference	Unit/Item Image	Item / Drawing Reference	Supplier	Unit Name/Descriprion	Unit Dimensions	Link	In-Stock Availability	Cost Per Unit	Product Cost	Shipping or Instal	VAT	Total	
		Chair 1	Choice Furniture Superstore UK	Hill Interiors Oak and Brown Cross Back Dining Chair (Sold In Pairs)	3 sets of 2	<a href="#">Link</a>	In-Stock 2-3 Weeks	£157.44	£944.64	Free	inc VAT	<b>£944.64</b>	<input type="checkbox"/>
		Chair 2	Cult	Boston Metal Dining Chair, Dark Green	6	<a href="#">Link</a>		£109.00	£654.00	(£16 = 3-4 chairs and £24 for 5-6 chairs).		<b>£654.00</b>	<input type="checkbox"/>
		Chair 2	Cult	Boston Metal Dining Chair, Tan	4	<a href="#">Link</a>		£109.00	£436.00	(£16 = 3-4 chairs and £24 for 5-6 chairs).		<b>£436.00</b>	<input type="checkbox"/>



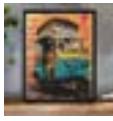


		Bar Stool	Woods Furniture	Ripley Bar Stool - Tan (Set of 2)	2 sets of 2	<a href="#">Link</a>	Available to order Est. 2 - 4 weeks						£339.98				<input type="checkbox"/>	
		Booth Seats	Woodcraft	Chesterfield Style booth seats in Turquoise Faux Leather	12.3m Seating	<a href="#">Woodcraft Quote</a>							£4,395.00	Delivery and Fitting included	£879.00		<b>£5,274.00</b>	<input checked="" type="checkbox"/>
		Breakfast bar	Ashford Blake	Chunky Rustic Breakfast Bar 2000x450mm (Colour Jacobean)	1	<a href="#">Link</a>	2 Weeks						£603.00				<b>£603.00</b>	<input type="checkbox"/>
		Breakfast bar	Josef & Rosco Quoted	Made to order 2000x350 breakfast bar - £380 +VAT	1	<a href="#">Link</a>	5-6 Weeks						£380.00		20%		<b>£456.00</b>	<input type="checkbox"/>
Option 1		Table 1	Josef & Rosco Quoted	Made to order 700x700 square table - £295 + VAT (bulk order price, down from £340 individually)	6	<a href="#">Link</a>	5-6 Weeks	£295	£ 1,770.00					20%			<b>£2,124.00</b>	<input type="checkbox"/>
£4,634.00	 image from My fair furniture	Table 2	Josef & Rosco Quoted	Made to order 1200x700 rectangle table - £395 + VAT (bulk order price, down from £440)	5	<a href="#">Link</a>	5-6 Weeks	£385	£ 1,925.00	£200				20%			<b>£2,510.00</b>	<input type="checkbox"/>
Option 2		Table 1 Top only (700x700)	Tables and Tops	Walnut Stain Solid Ash Restaurant Table Top - FSC® Certified Item	6	<a href="#">Link</a>	2 Days	£ 158.32	£ 949.92	Inc.				20%			<b>£1,139.90</b>	<input type="checkbox"/>
		Table 1 Base only	Tables and Tops	Forza Square Small Cast Iron Table Base. Item code: 31161748619299	6	<a href="#">Link</a>	2 Days	£ 104.16	£ 624.96	Inc.				20%			<b>£749.95</b>	<input type="checkbox"/>
		Table 2 Top only (1200x700)	Tables and Tops	Walnut Stain Solid Ash Restaurant Table Top - FSC® Certified Item code:	5	<a href="#">Link</a>	2 Days	£ 233.33	£ 1,166.65	Inc.				20%			<b>£1,399.98</b>	<input type="checkbox"/>

£4,369.78		Table 2 Base Only	Tables and Tops	Forza Rectangle Twin Pedestal Cast Iron Table Base Item code:	5	<a href="#">Link</a>	2 Days	£179.99	£ 899.95	Inc.	20%	<b>£1,079.94</b>	<input type="checkbox"/>
-----------	---	----------------------	-----------------	--	---	----------------------	--------	---------	----------	------	-----	------------------	--------------------------







### Furnishings

Item / Drawing Reference	Unit/Item Image	Item / Drawing Reference	Supplier	Unit Name/Description	Unit Dimensions	Link	In-Stock Availability	Cost Per Unit	Product Cost	Shipping or Instal	VAT	Total	
		Mirror	The Online Mirror Shop	Cambridge Black Window Mirror 120cm x 80cm	x1	<a href="#">Link</a>	In Stock 5-10 Working days		£135.00			<b>£135</b>	<input type="checkbox"/>
		Picture Frames	Ikea	KNOPPÄNG Frame, black, 21x30 cm, frames only for printouts HANGRY, SNACCSIDENT,	3	<a href="#">Link</a>	In Stock		£15.00	-	-	<b>£15.00</b>	<input type="checkbox"/>
		Picture to print (Digital File)	etsy	Indian Desi Wall Art Print Poster - Bombay Auto Rickshaw, Indian Pop Art, Desi Illustrations, Home Wall Decor, Wall Art, Digital Download.		<a href="#">Link</a>							<input type="checkbox"/>
		Picture to print (Digital File)	etsy	Indian Desi Wall Art Print Poster - Indian Old City Market ,Indian Pop Art,Desi Illustrations, Home Wall Decor, Vintage, Digital Download.		<a href="#">Link</a>							<input type="checkbox"/>
Option 1		Mango tree plants	Bright Green	Artificial Mango tree foliage supplied and fitted 3x trees					£1,395.00	£745.00	428	<b>£2,568.00</b>	<input type="checkbox"/>
1		Mango Plants	Fruugo	Artificial Mango Branch - Realistic Fake Potted Plants Plastic Fruit Branches, 52cm Long for Home De	50	<a href="#">Link</a>		£4.80	£240.00	£11.00			

1		Mango Plants	VillageGreen			<a href="#">Link</a>							
2		Mango Plants	ArtPlants	Artificial Mango spray TENIEL, green, 22"/55cm	50	<a href="#">Link</a>	6 days	£8.91	£445.50				
2		Mango Plants	ArtPlants	Fake mango branch MENOWIN, hardly flammable, 28"/70cm	50	<a href="#">Link</a>	7 Days	12.51	£625.50				
<b>Total</b>												<b>£33,398.80</b>	

Kitchen equipment													
Item / Drawing Reference	Unit/Item Image	Item / Drawing Reference	Supplier	Unit Name/Description	Unit Dimensions	<a href="#">Link</a>	In-Stock Availability	Cost Per Unit	Product Cost	Shipping or Instal	VAT	Total	
		Fryer	Nisbets	Blue Seal Fastfri Single Tank Twin Basket Free Standing Natural Gas Fryer FF18	915(H) x 400(W) x 735(D)mm	<a href="#">Link</a>	3-4 Weeks		£1,199.98		Inc. Vat	<b>£2,399.96</b>	<input type="checkbox"/>
		6 Burner Gas Oven	Nisbets	Buffalo 6 Burner Gas Oven Range with Castors	940(H) x 900(W) x 730(D)mm	<a href="#">Link</a>	In Stock Free next day delivery		£1,679.98		Inc. Vat	<b>£1,679.98</b>	<input type="checkbox"/>
		Tandoor	JP Burners	Shaan Tandoori Clay Oven (Extra Large 32")	810(W) x 910(D) x 890(H) mm	<a href="#">Link</a>	5 Day lead time		£1,498.80		Inc. Vat	<b>£1,498.80</b>	<input type="checkbox"/>
		Prep Fridge		Refrigerated Prep Table 3 doors Sandwich top 8xGN1/6   Adexa P33	1365(W) x 700(D) x 950mm(H)	<a href="#">Link</a>	In Stock		£679.00		20%	<b>£814.80</b>	<input type="checkbox"/>



	CounterTop Combi Oven	 Chefwarehouse	Unox Cheftop Mind Maps Countertop Zero Combi Oven 7x 1/1GN XEVC-0711-EZRM	843(H) x 750(W) x 783(D)mm	<a href="#">Link</a>	3-4 Weeks Delivery		£3,524.49	20%	<b>£4,229.39</b>	<input type="checkbox"/>
	Freezer Counter with Upstand	 Adexa CATERING EQUIPMENT DIRECT	Commercial Freezer Counter with Upstand 4 doors Depth 600mm   Adexa FS42V	2230(w) x 600(D) x 950mm(H)	<a href="#">Link</a>	In Stock		£1,287.00	20%	<b>£1,544.40</b>	<input type="checkbox"/>
	Double bowl Dishwasher sink	<a href="https://caterkitch">https://caterkitch</a>	Double Bowl Dishwasher Sink Right Drainer – 1600mm	1600(w) x 700(d) x 900mm(h)	<a href="#">Link</a>	2-5 Working days		£475.00	20%	<b>£570.00</b>	<input type="checkbox"/>
	Dishwasher with drain pump	 Adexa CATERING EQUIPMENT DIRECT				In Stock			20%	<b>£0.00</b>	<input type="checkbox"/>