



+19.00



+8.50
ZEMİN KAT

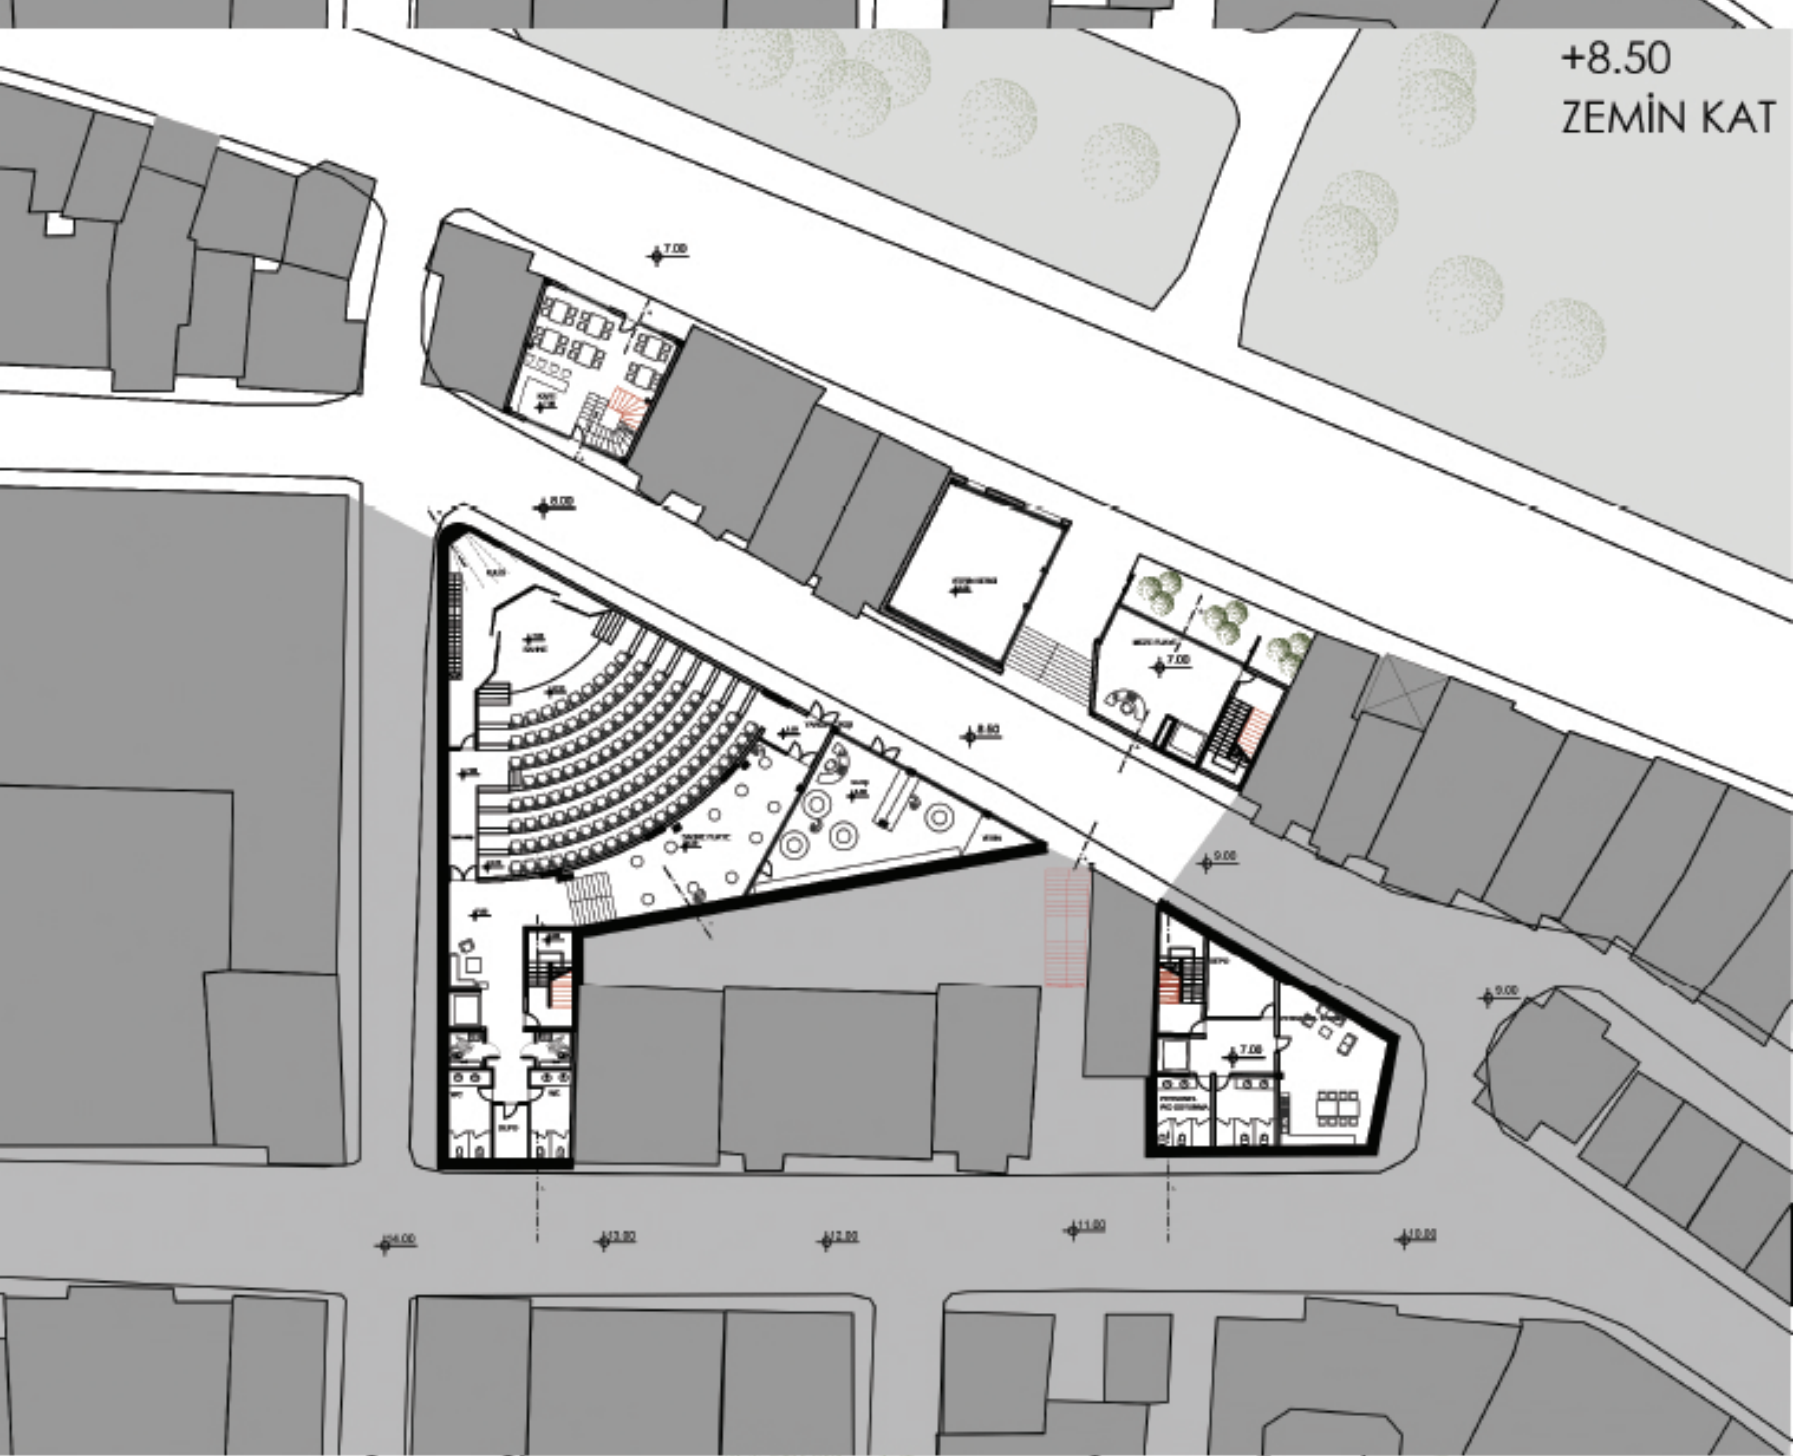

+12.00
+11.00

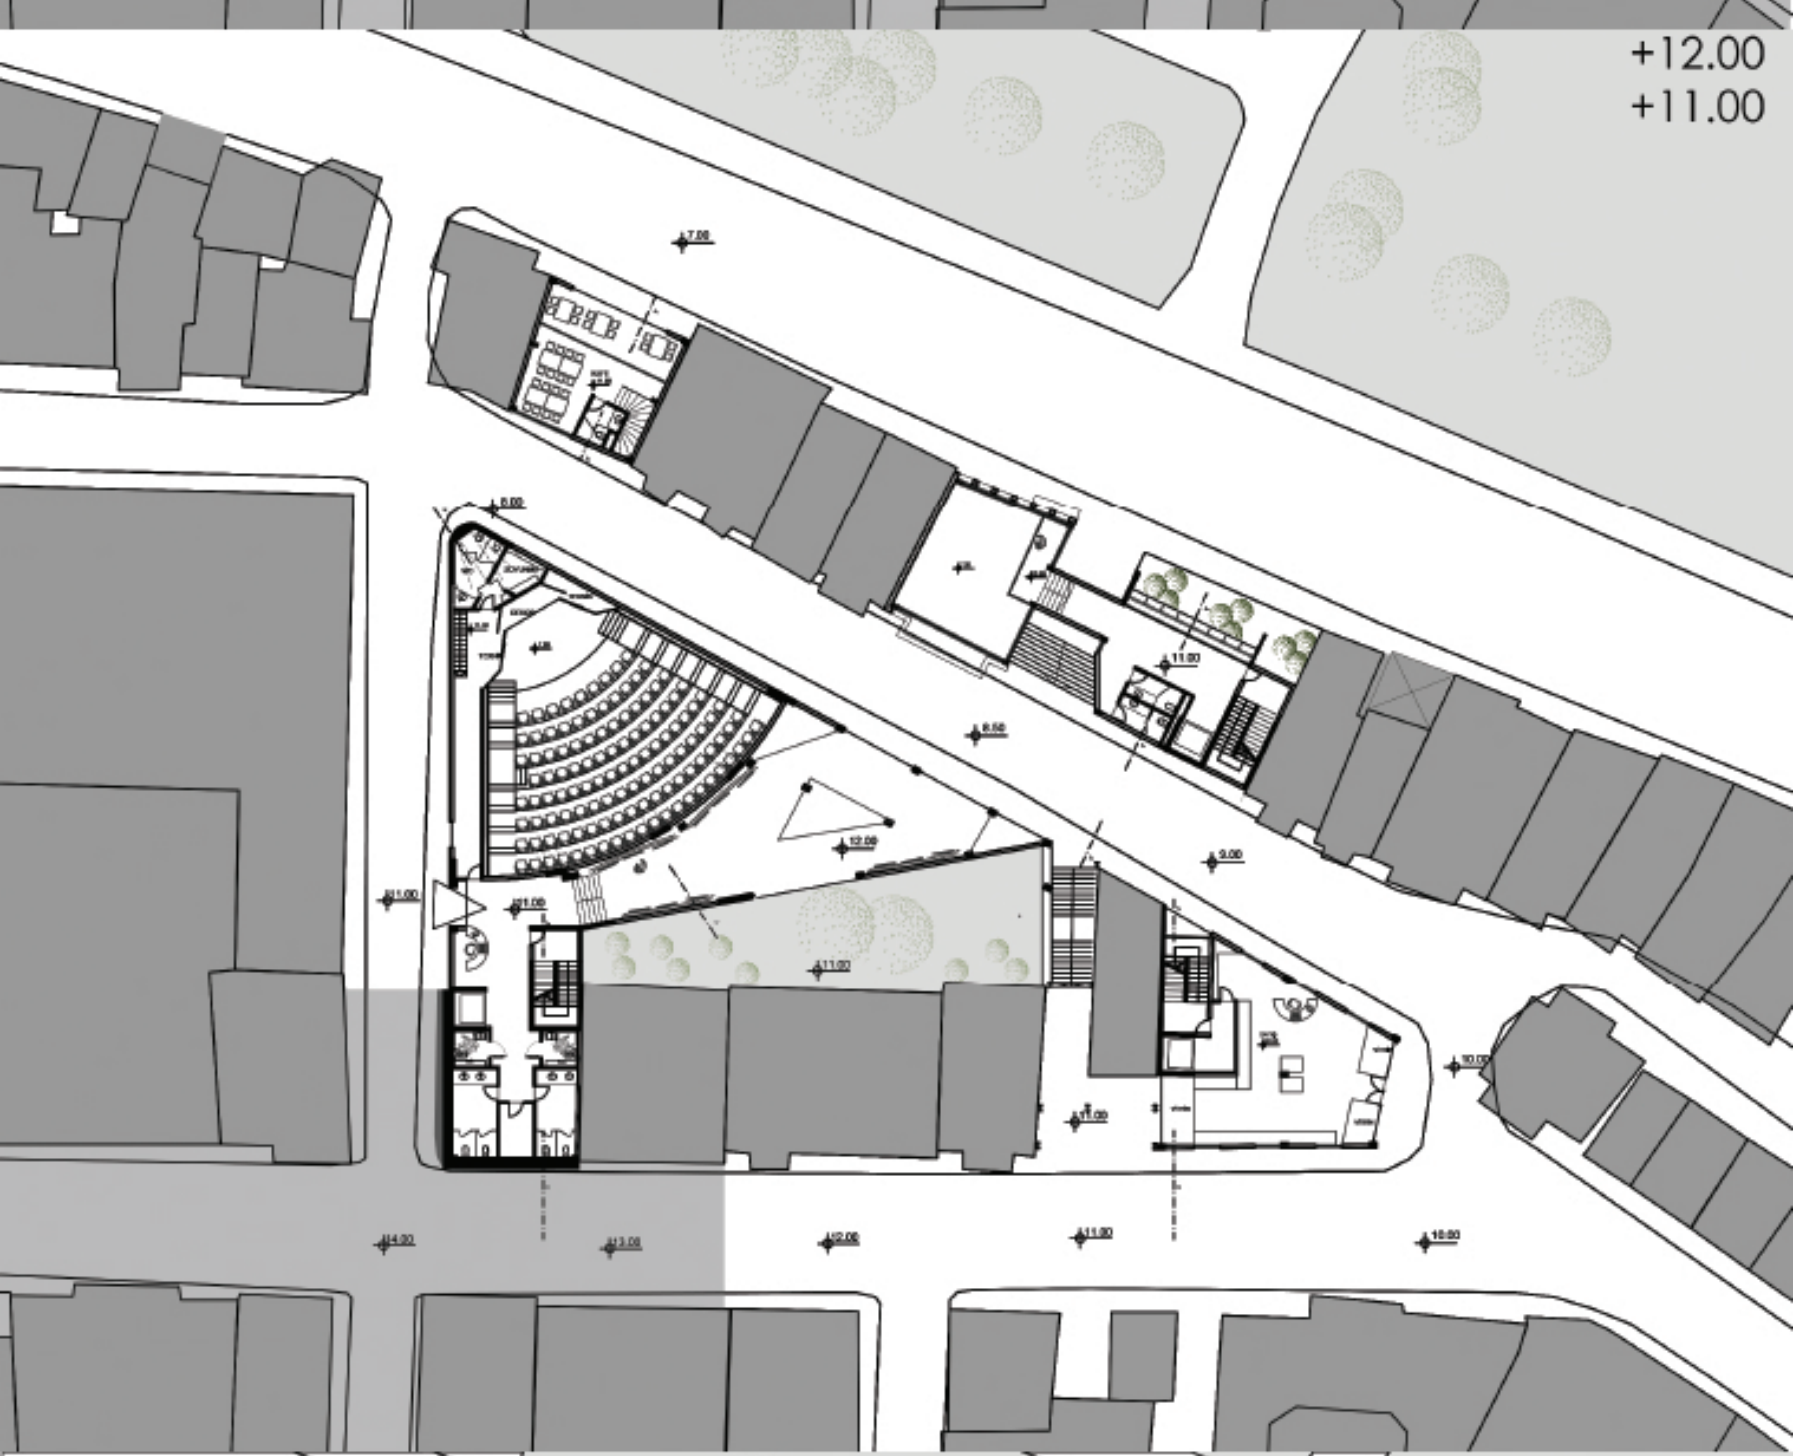

+15.00
MÜZE KATI

