


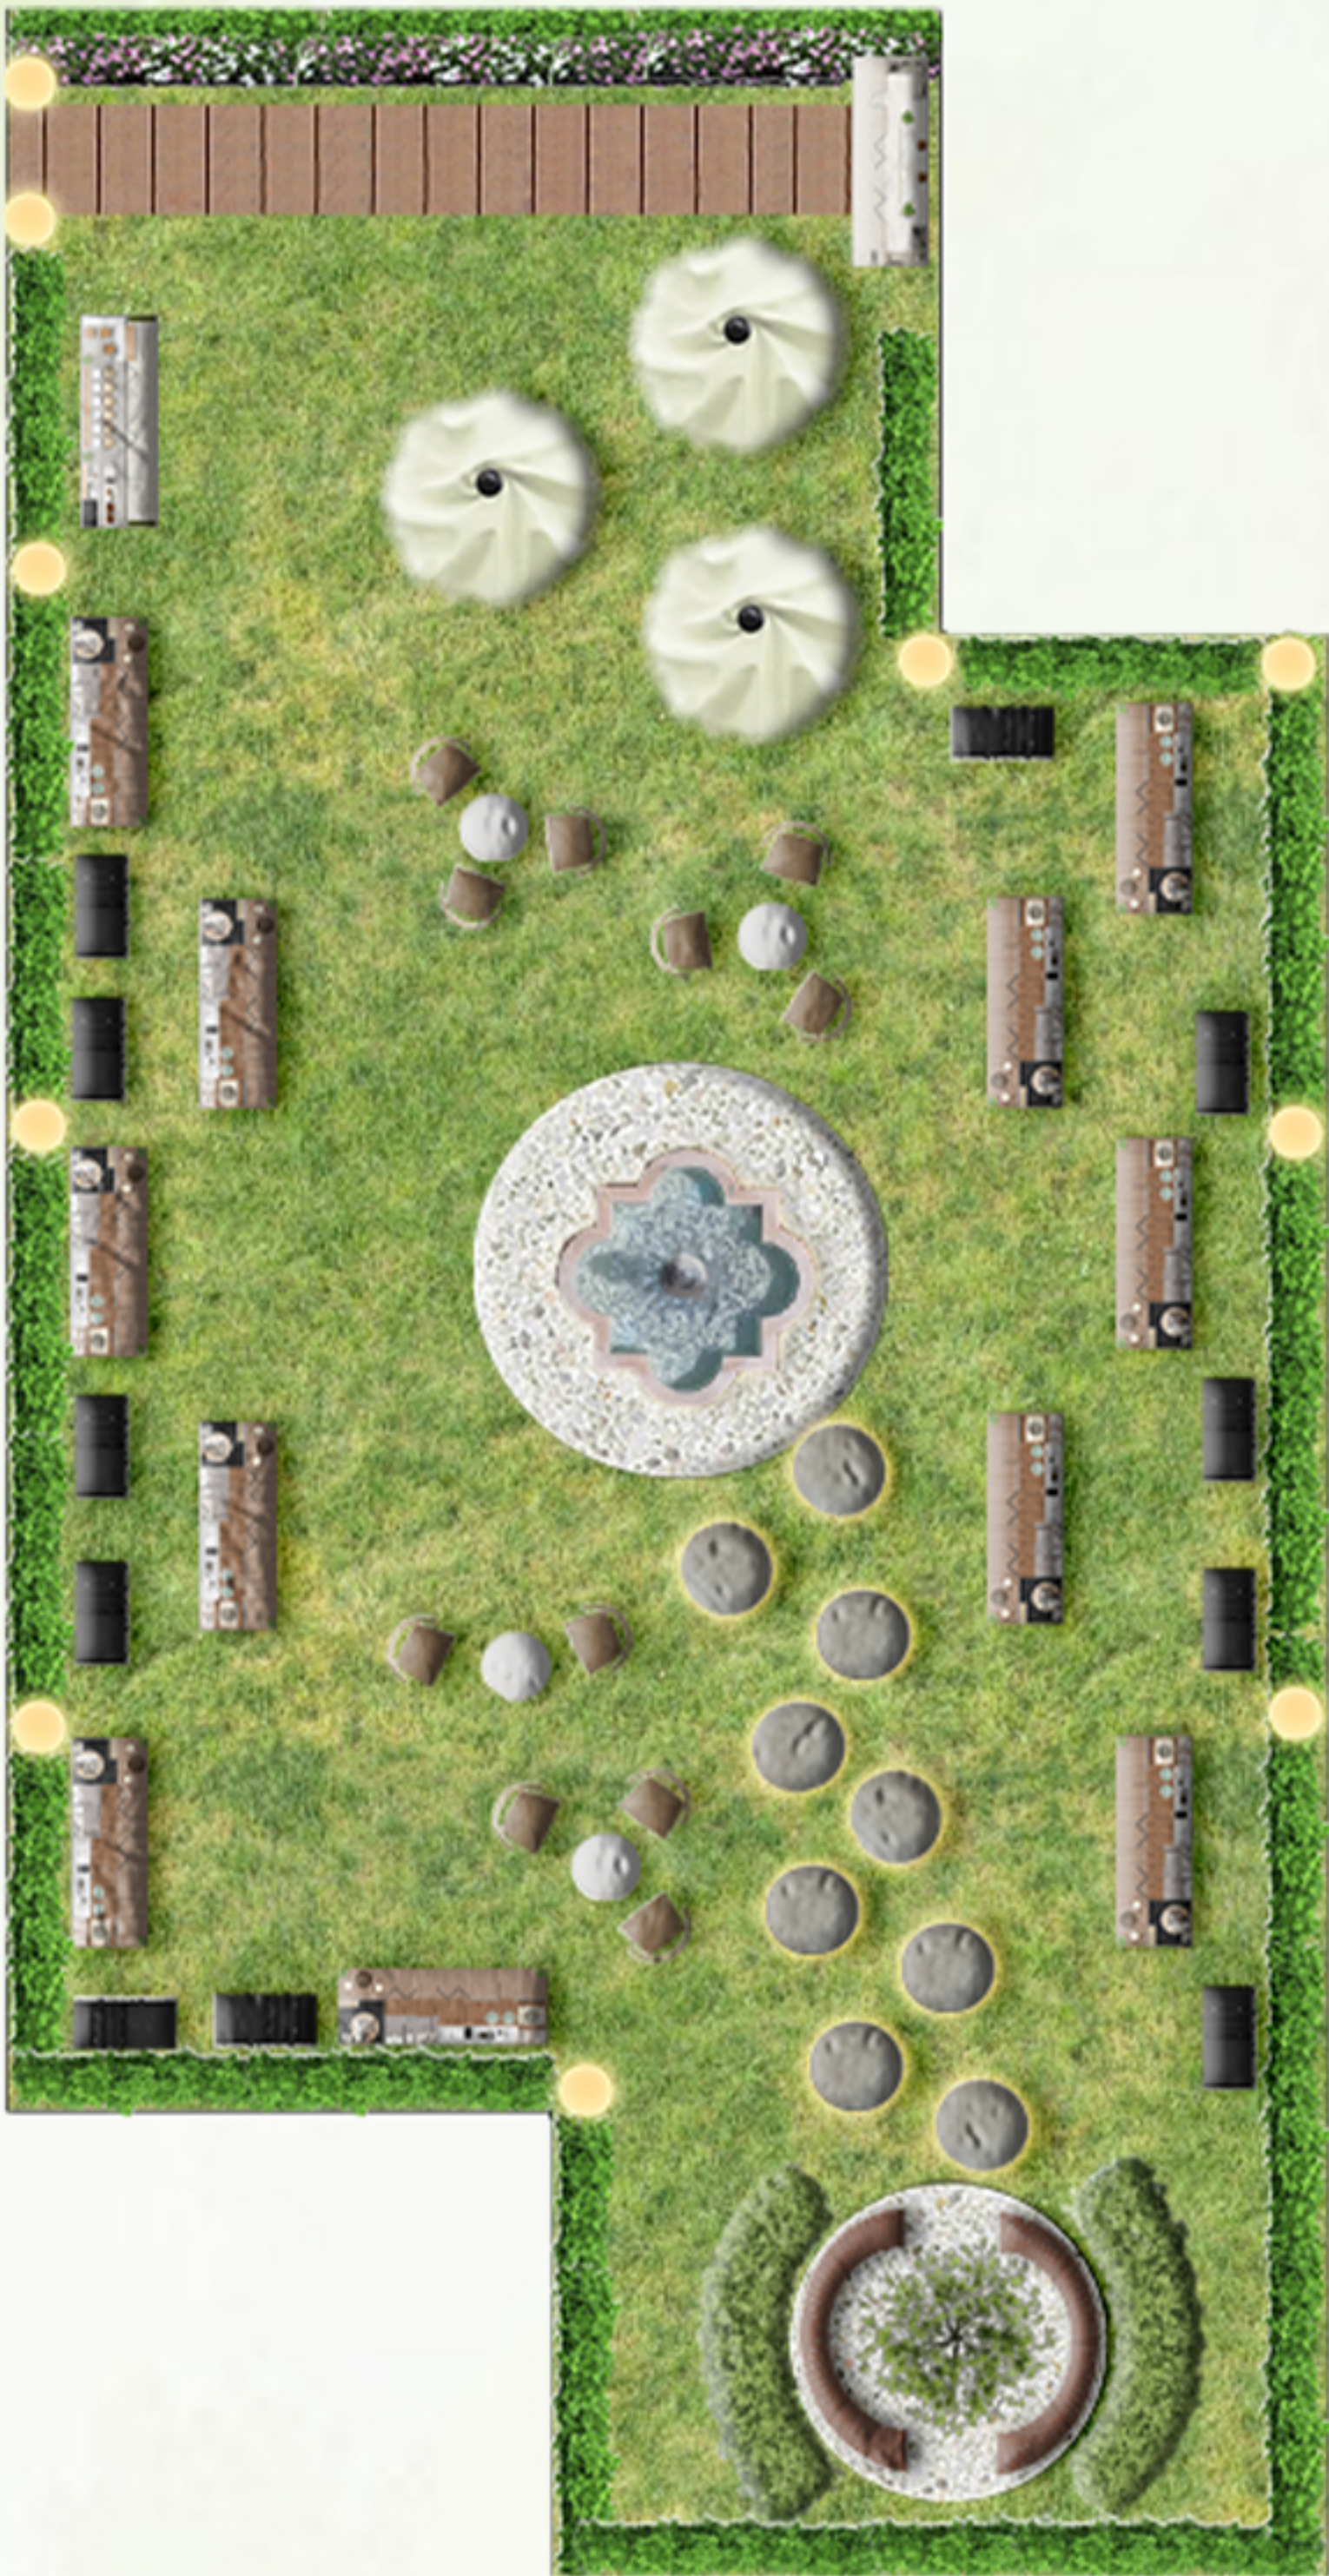


The design is meticulously developed to strike a balance between visual appeal, practicality, and user experience. Aesthetically, the area combines natural elements with contemporary design, creating a peaceful and inviting atmosphere with lush foliage, warm earthy tones, and wooden textures, as shown in the mood board. Technically, the design optimises space by maintaining a logical flow between various sections, which is aided by the adjacency matrix. This matrix guides the plan, providing for smooth transitions between the bedroom, storage, bathroom, kitchen, dining, and living spaces. The floor plans emphasize efficient use of space, accommodating essential functions like seating and dining while maintaining openness.

Wayfinding is emphasize through the visual connections shown in the bubble diagram, leading users from one space to another by having a designated route. Creative solutions, such as allocating gathering spots for communal activities and private spaces, encourages relaxation and social interaction, which contributes to placemaking by forstnering a sense of belonging and strengthening communal spirit within the environment.





Adjacency Matrix

- Adjacent
- Nearby

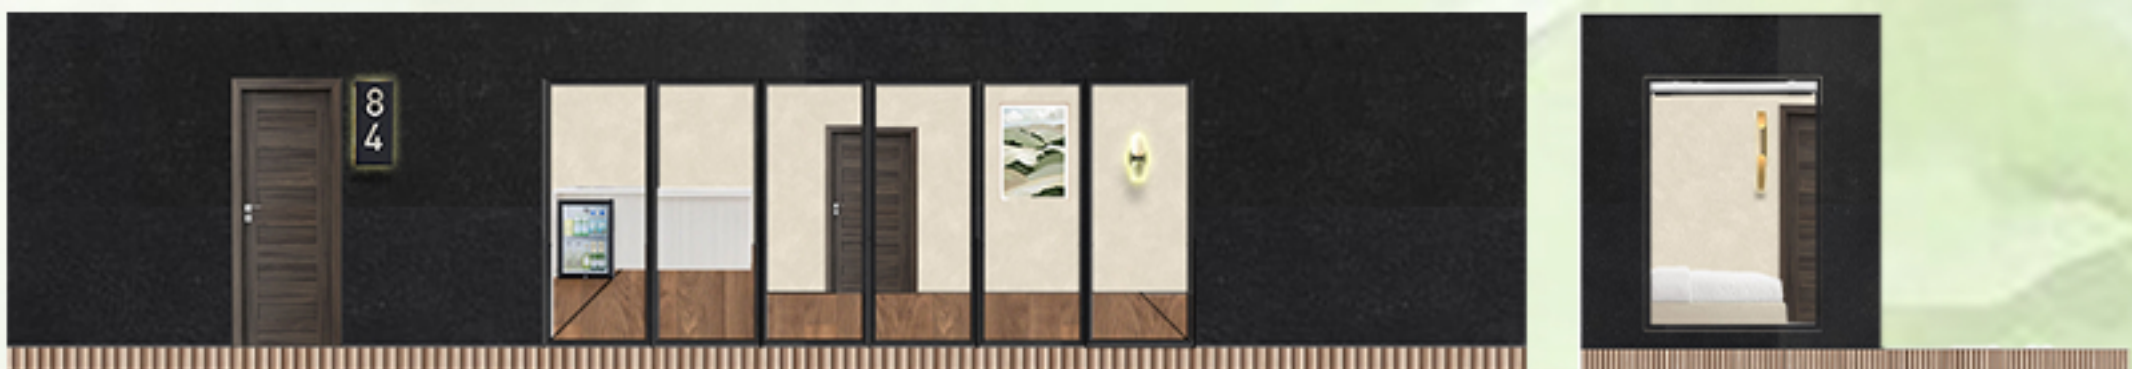


Bubble Diagram


Mood Board

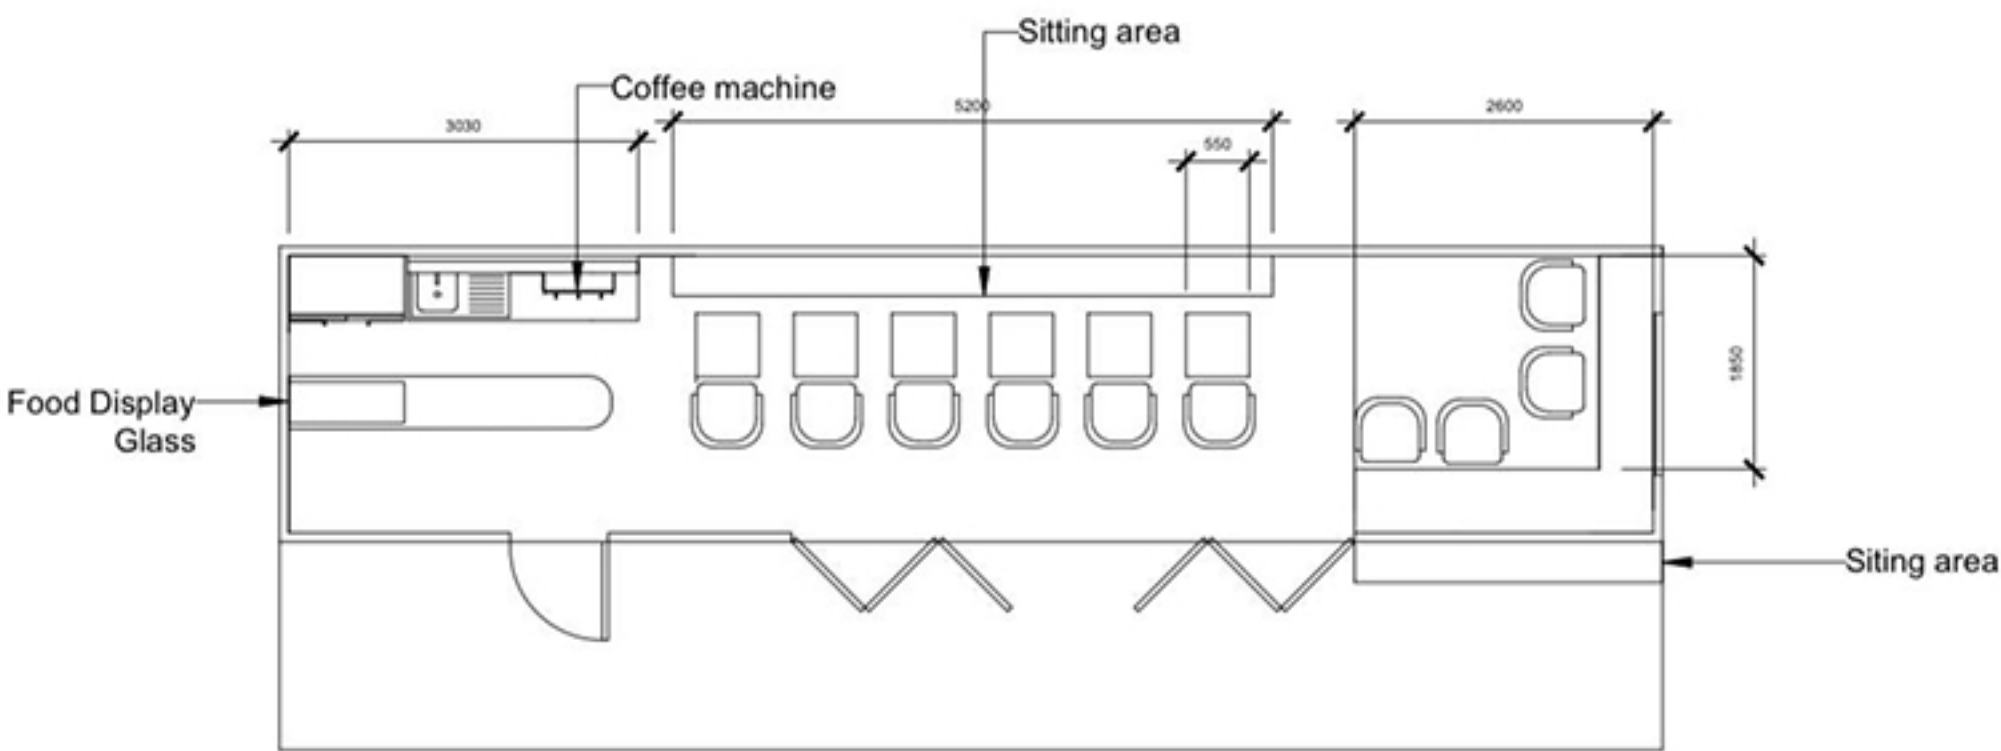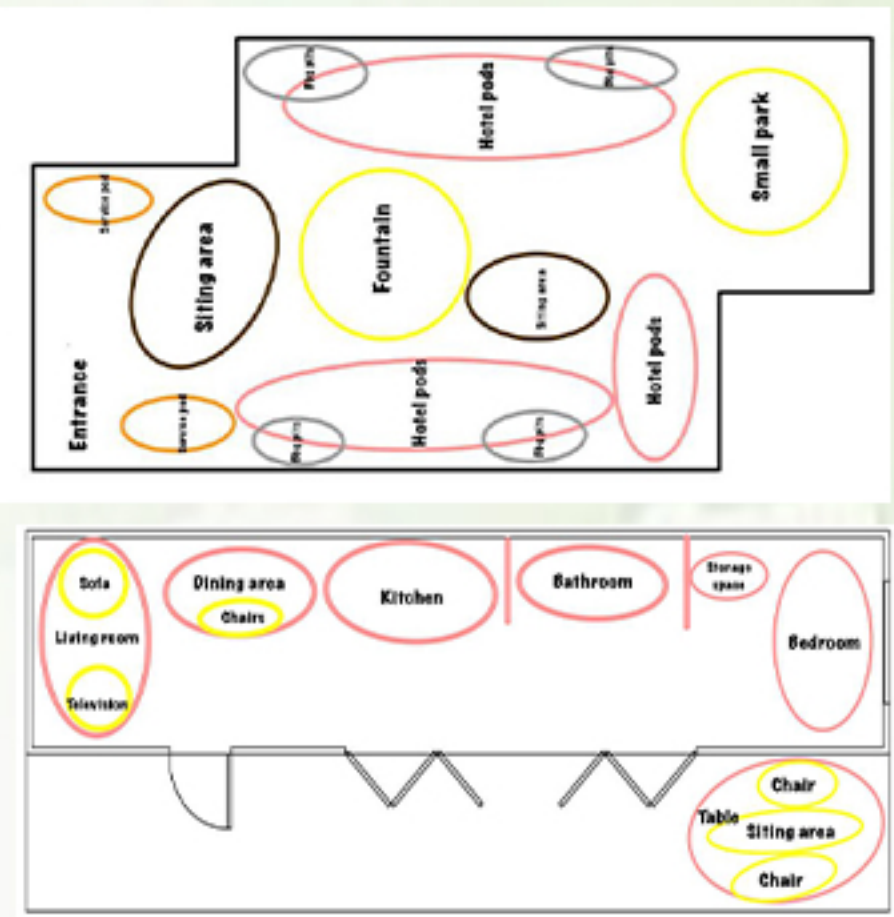

Hotel Pod Rendered Floor plan

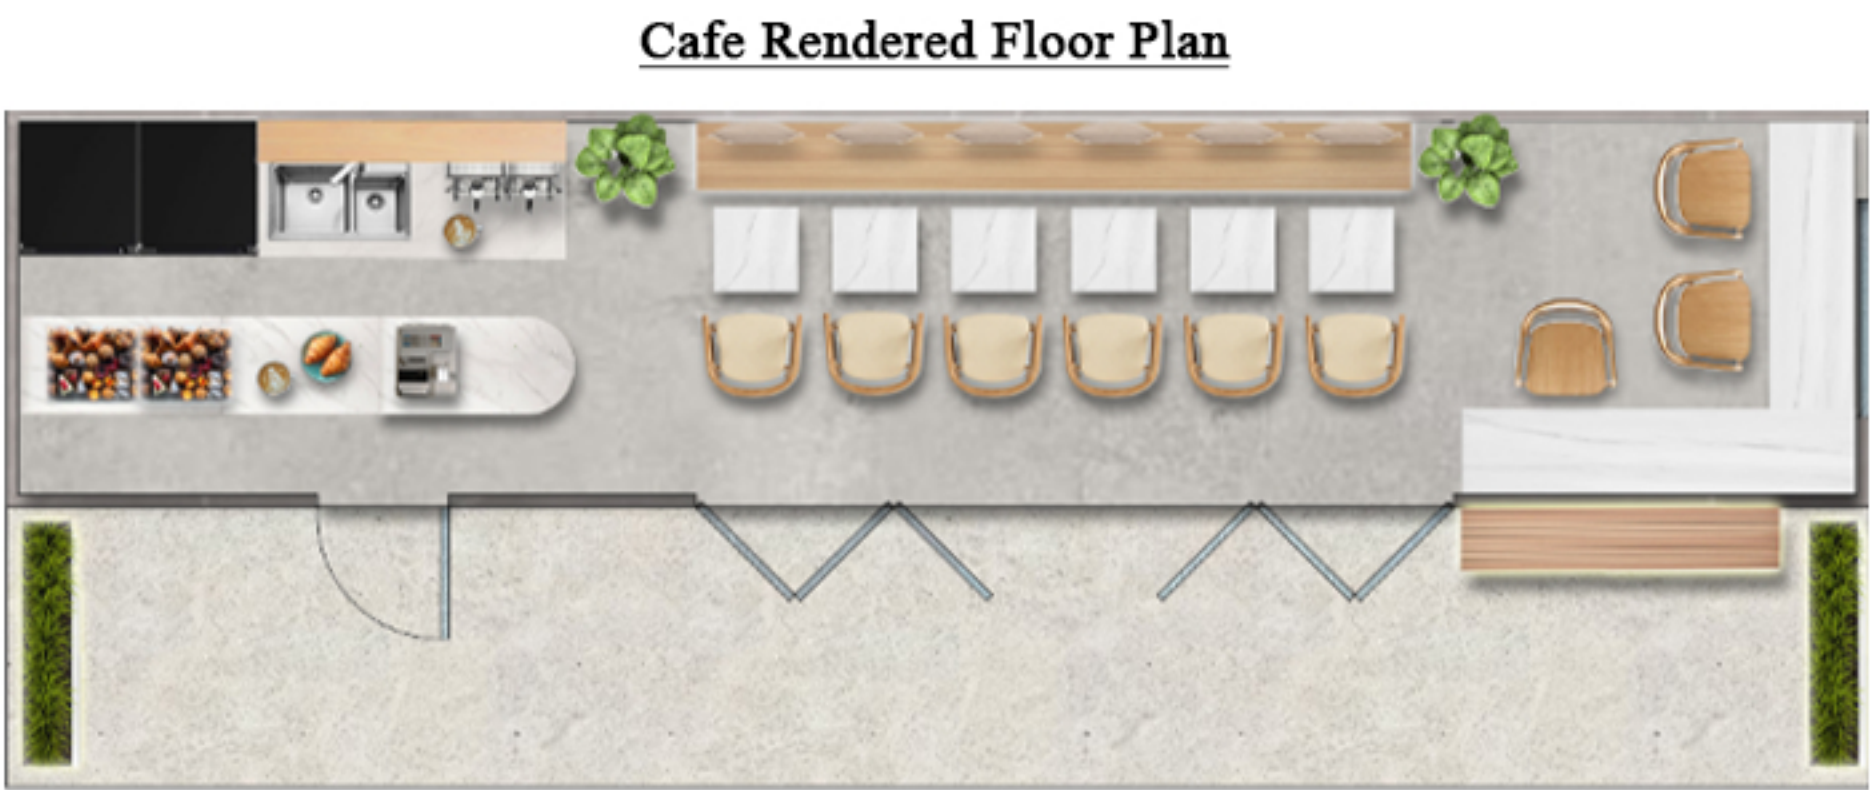

Cafe Rendered Floor Plan

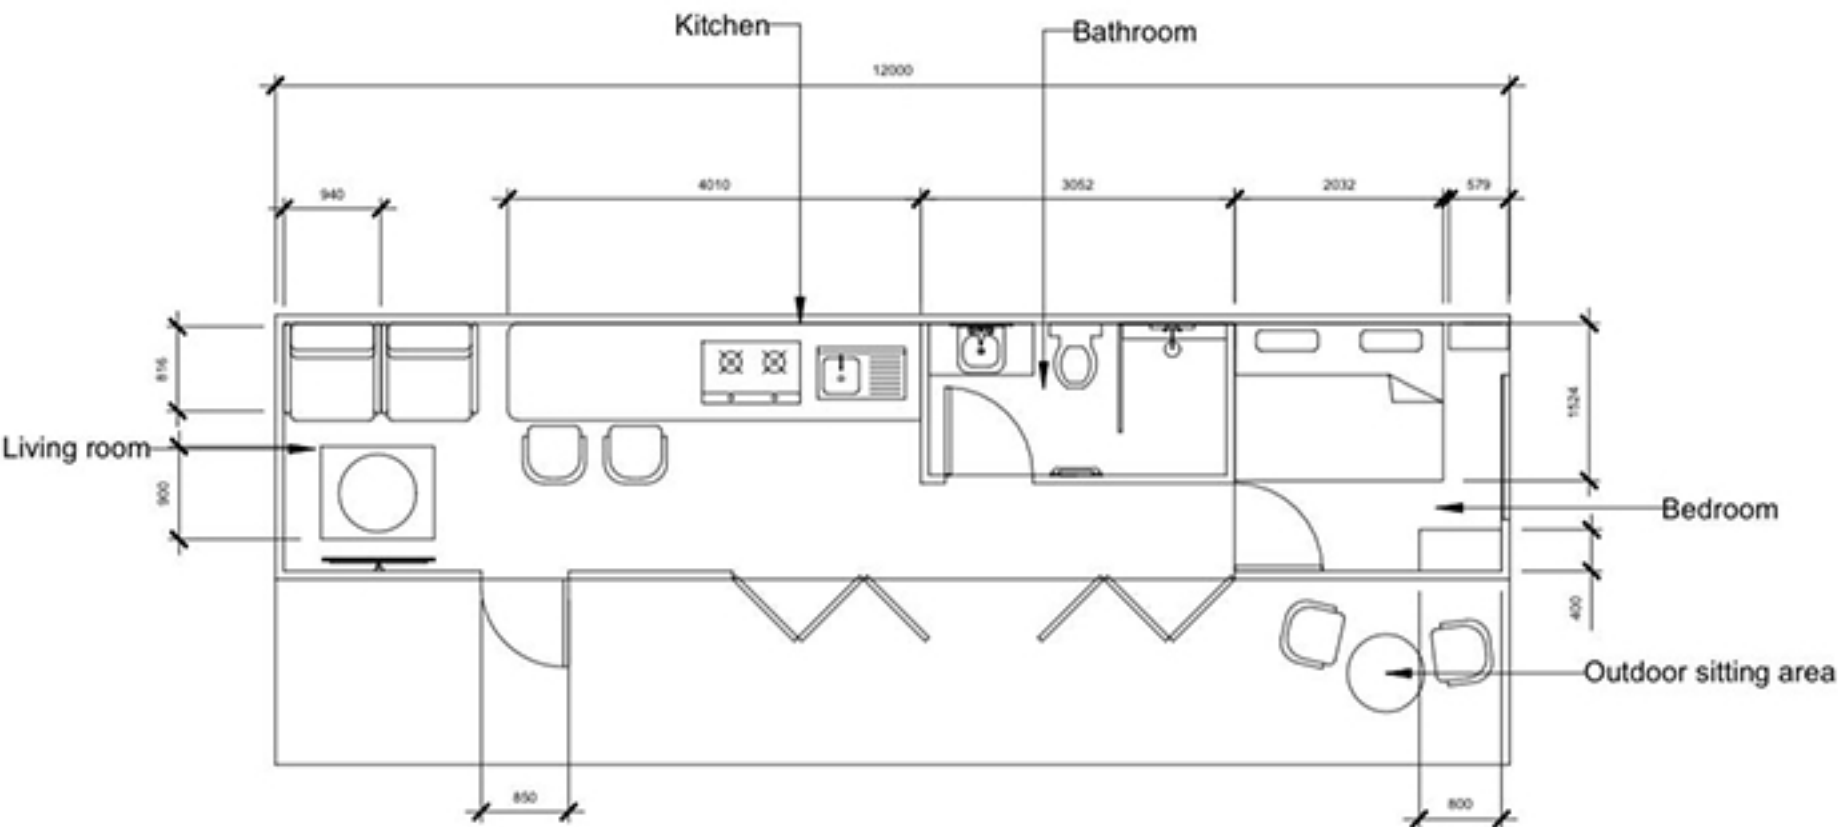

Reception Rendered Floor Plan

