


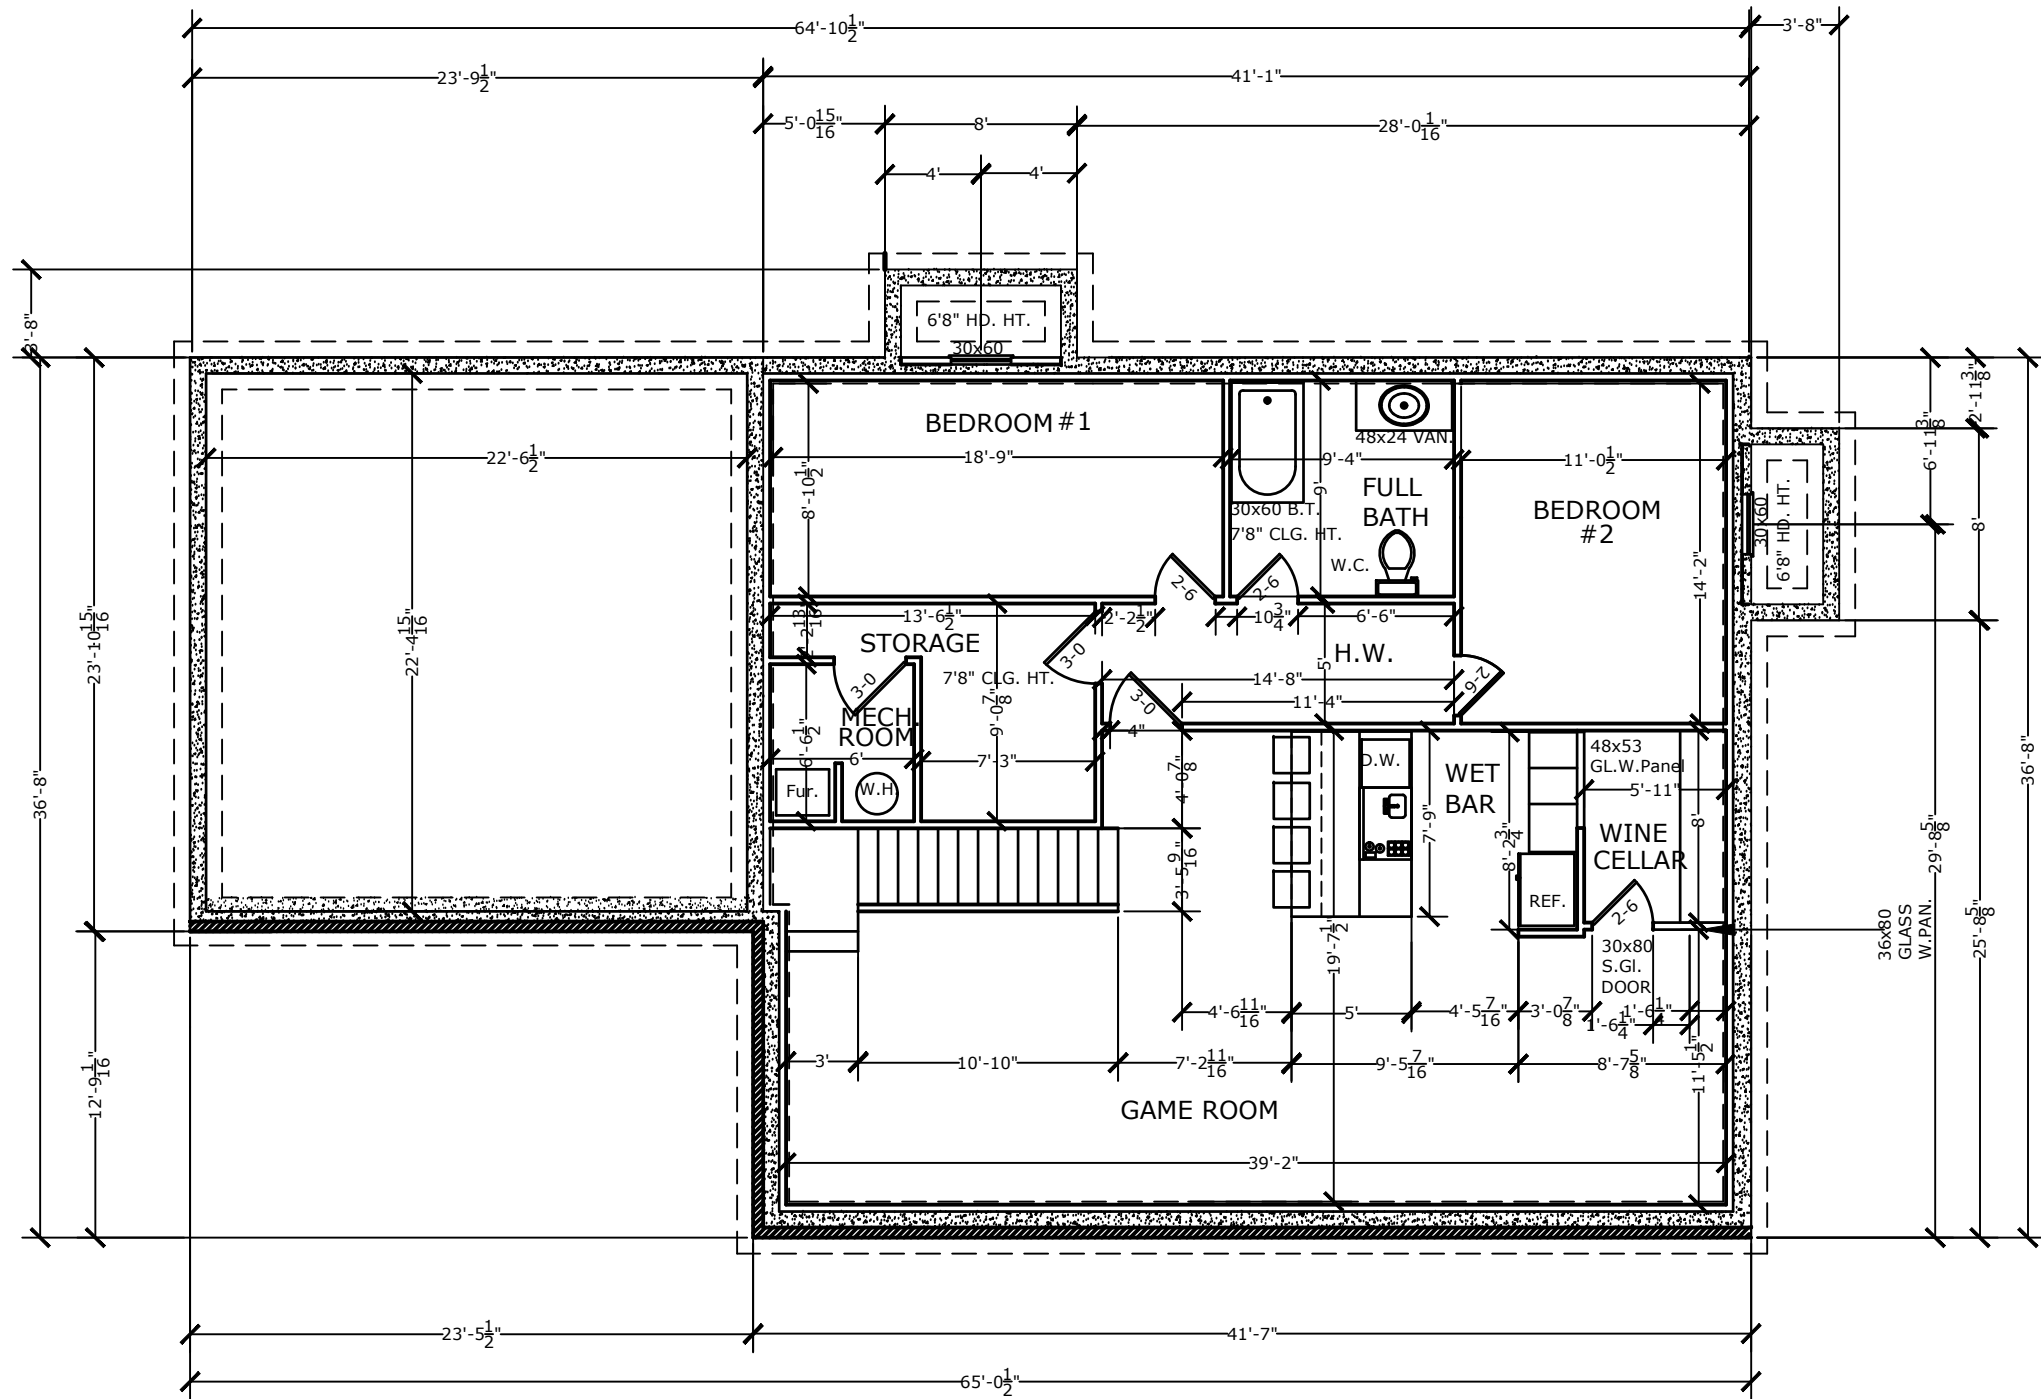

1 FOUNDATION/BASEMENT FLOOR PLAN
1/4" = 1'-0"

JCCC


FOUNDATION/BASEMENT
FLOOR PLAN

Project:
FINAL

Date:
5/2025

Name:
L. Wolper

SHEET
#1

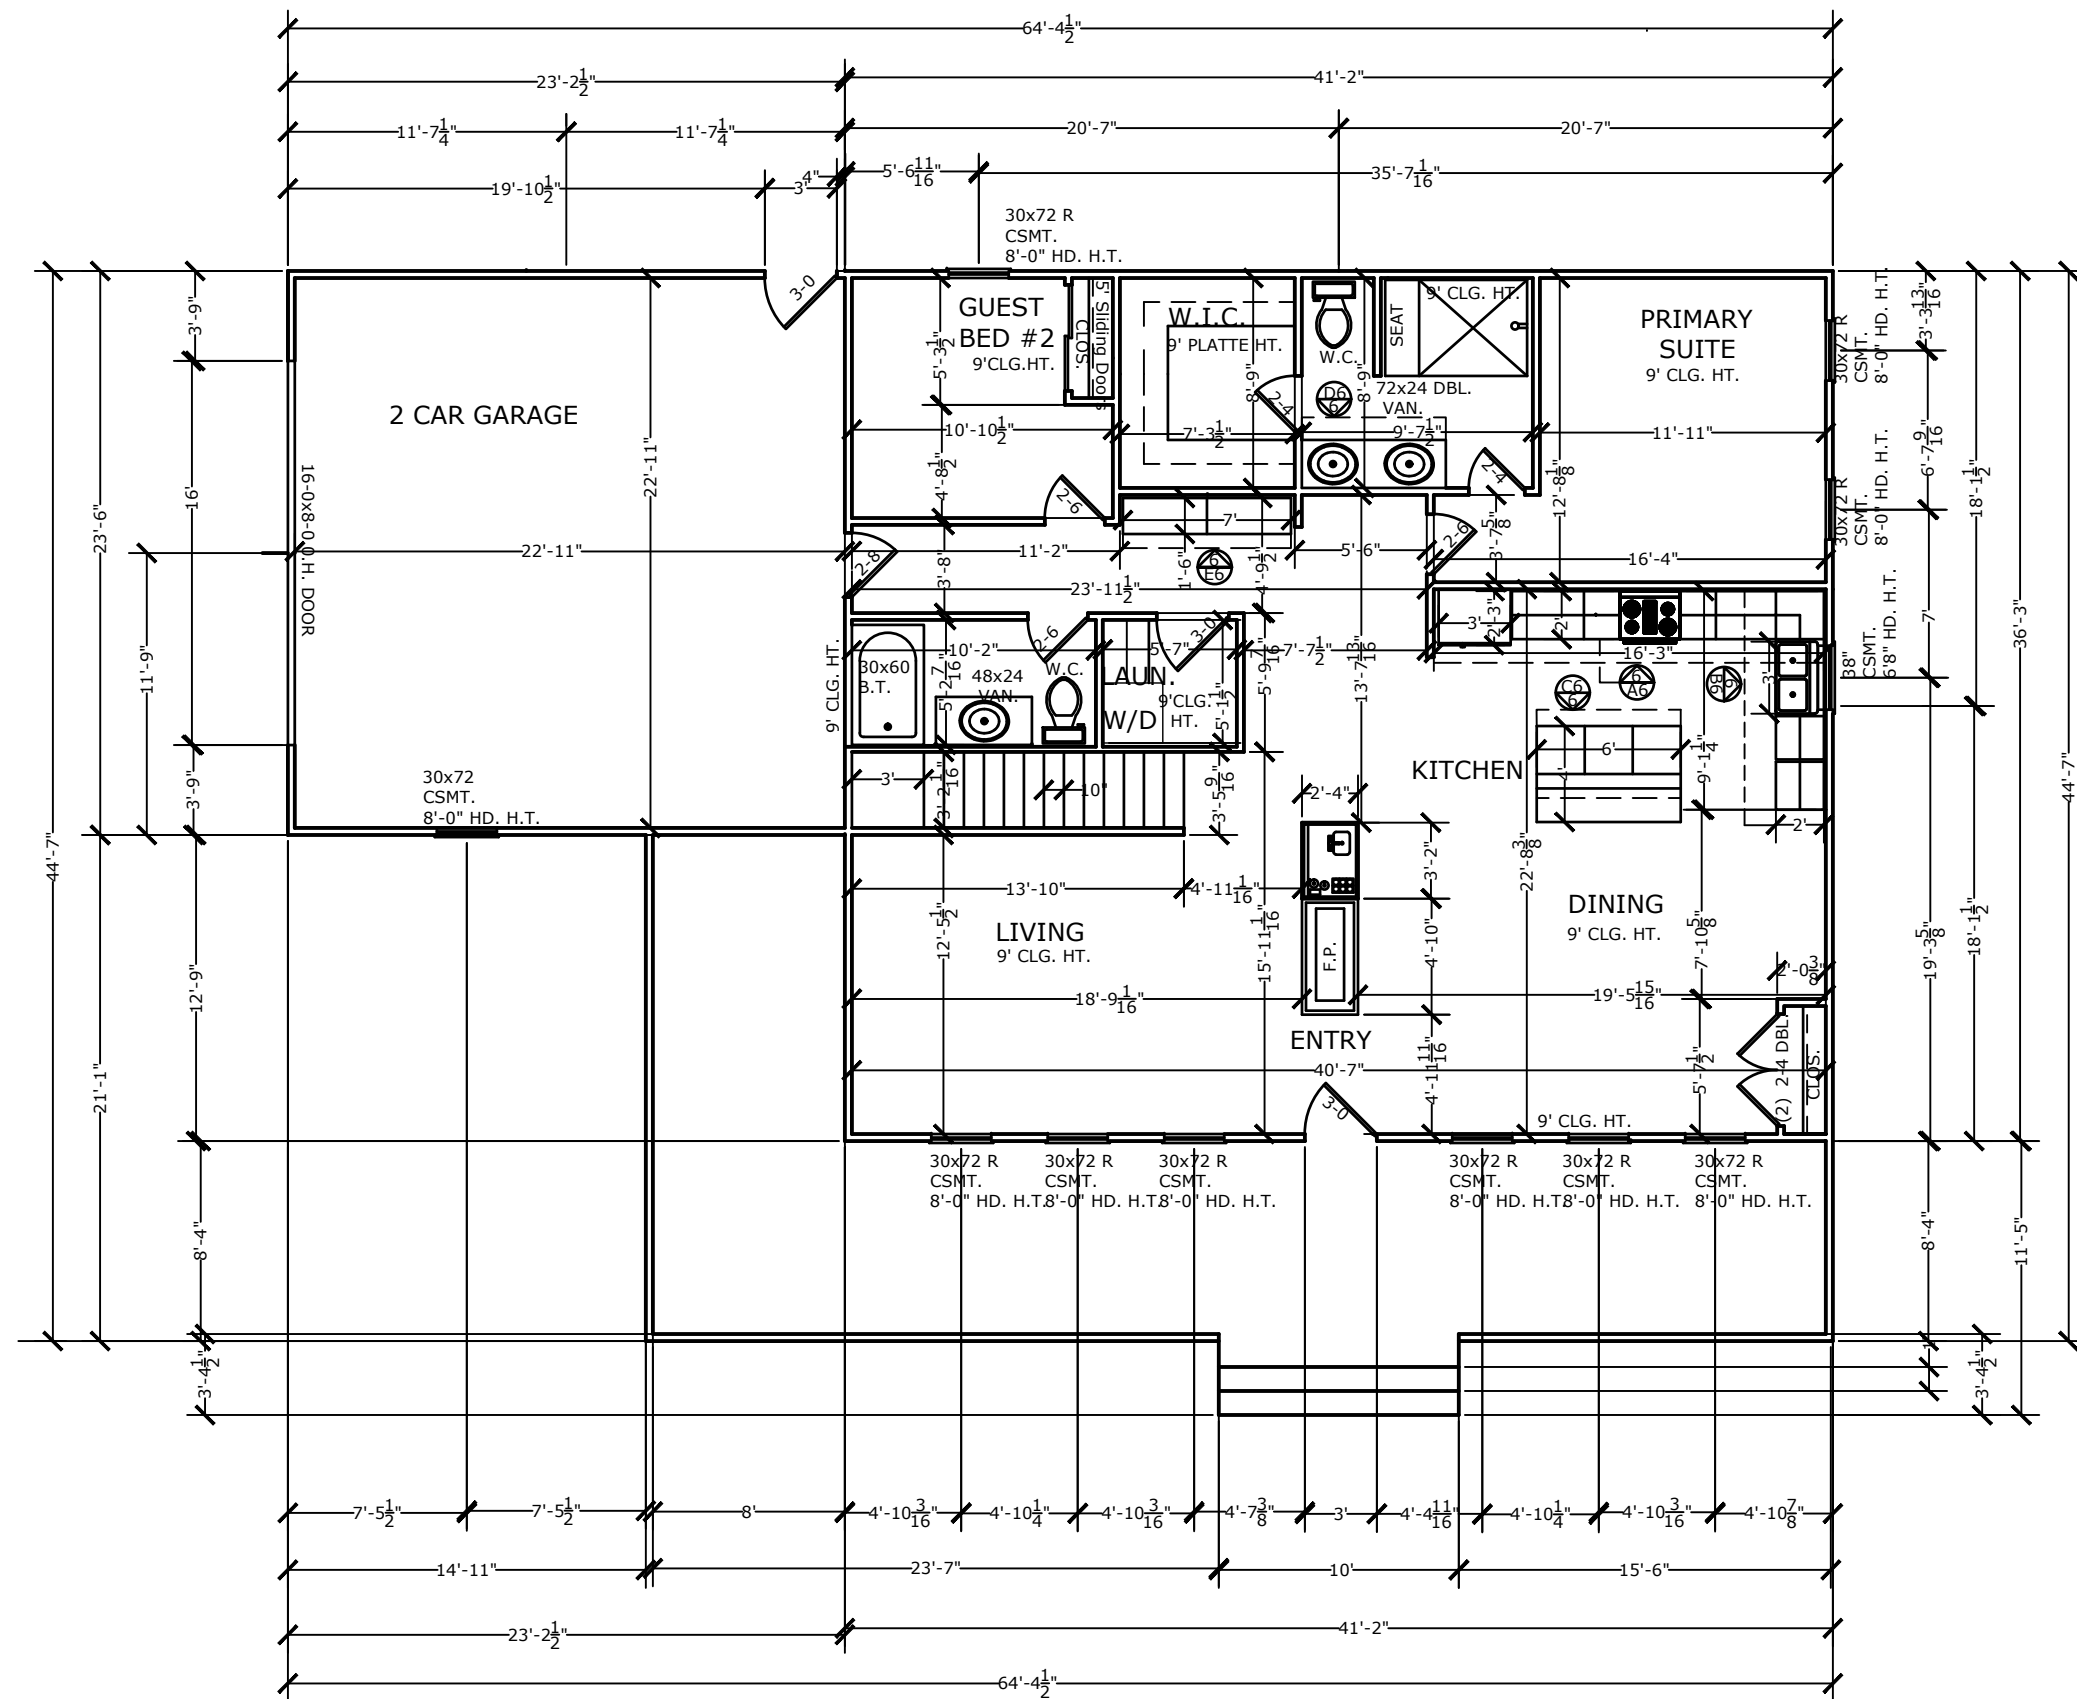

2 MAIN LEVEL FLOOR PLAN
1 1/4" = 1'-0" 1496 Sq.ft.

1496 Sq.ft.

JCC


MAIN FLOOR PLAN

Project:
FINAL

Date:
5/2025


Name:
L. Wolper

SHEET
#2

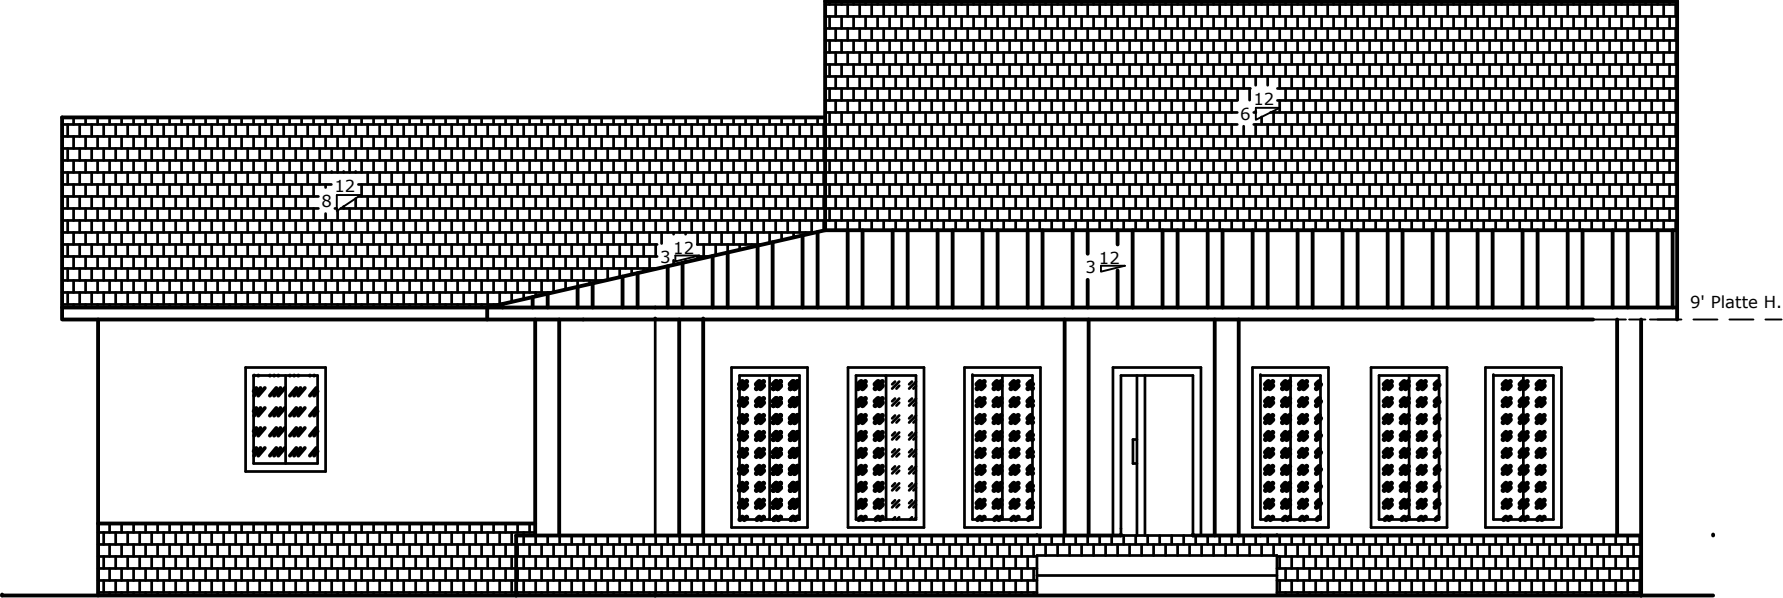

FRONT ELEVATION

1/4" = 1'-0"

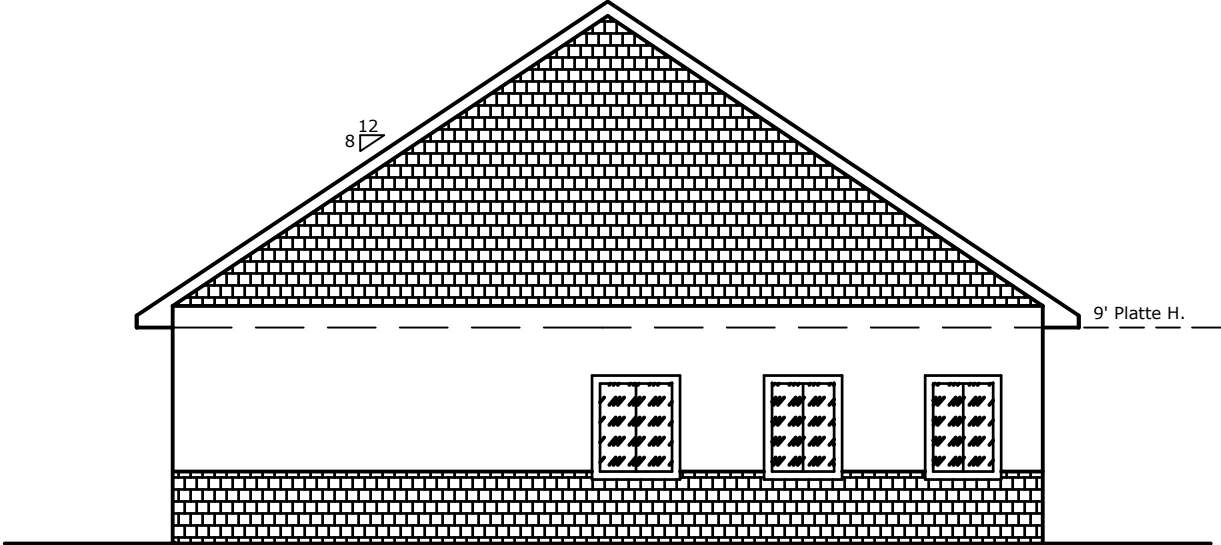

RIGHT SIDE ELEVATION

1/4" = 1'-0"

JCCC


ELEVATIONS

Project:
FINAL


Date:
5/2025

Name:
L. Wolper

SHEET
#3

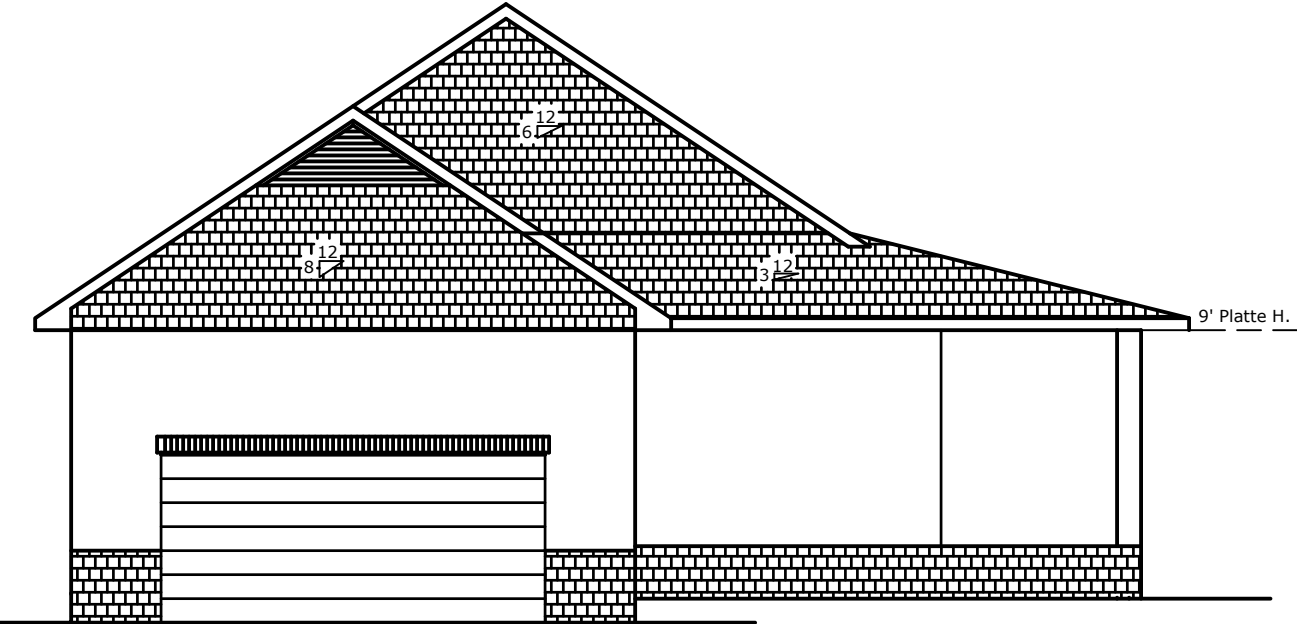

LEFT SIDE ELEVATION
1/4" = 1'-0"

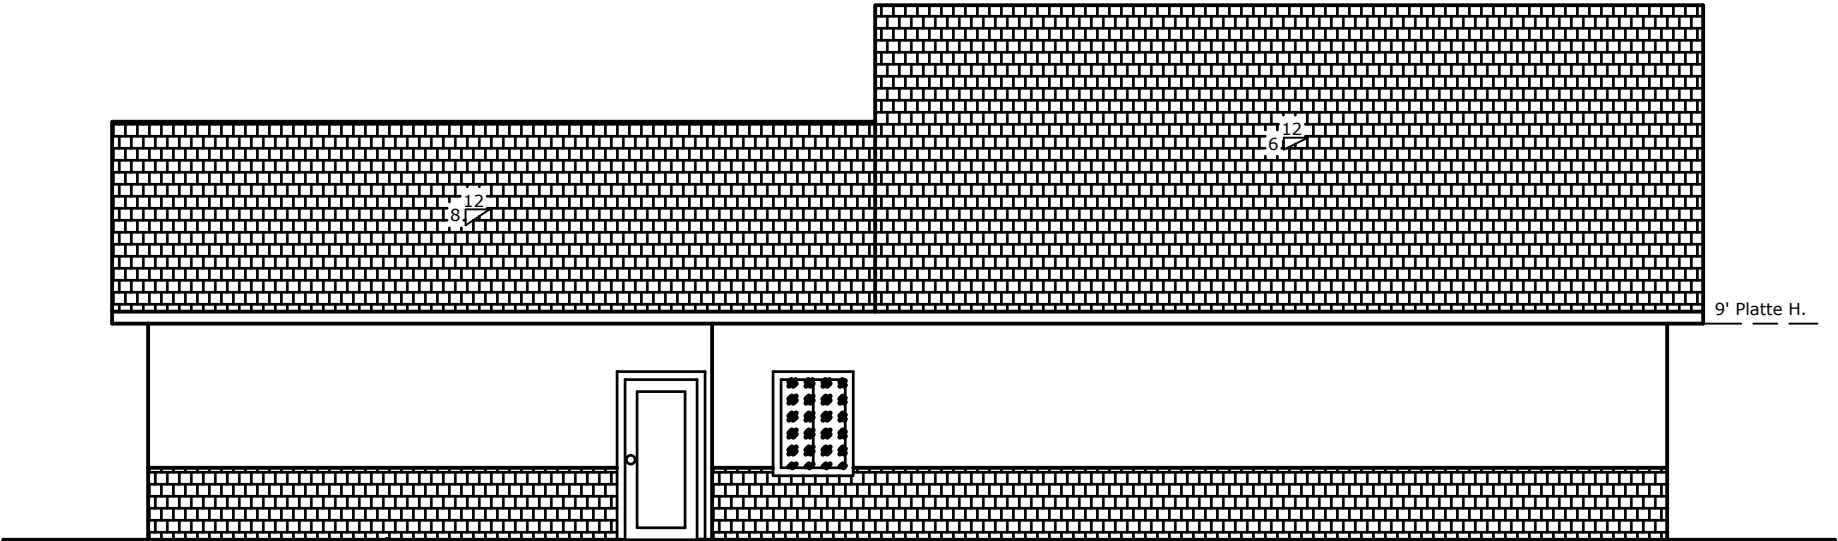

BACK ELEVATION
1/4" = 1'-0"

JCCC

ELEVATIONS


Project:
FINAL

Date:
5/2025


Name:
L. Wolper

SHEET
#4


	Project: FINAL		ROOF PLAN	JCCC
	Date: 5/2025			
	Name: L. Wolper			
	Sheet # 5			

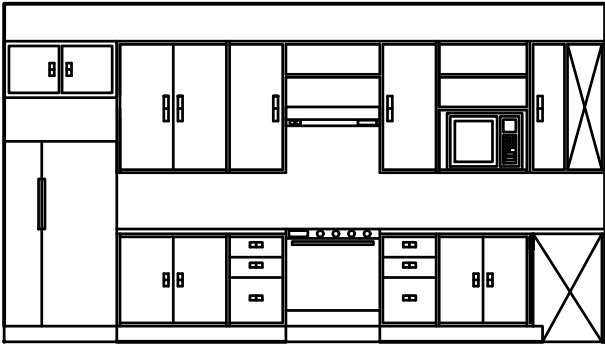


6A
1 NORTH KITCHEN ELEVATION
1/4" = 1'-0"

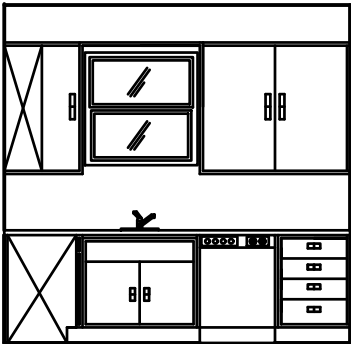


6B
1 EAST KITCHEN ELEVATION
1/4" = 1'-0"

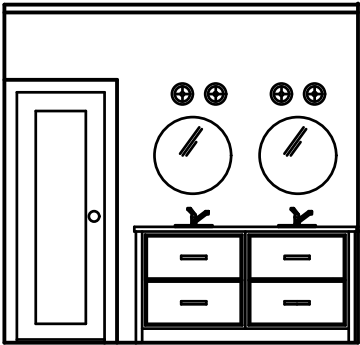

6D
1 PRIMARY SUITE VANITY CABINET
1/4" = 1'-0"

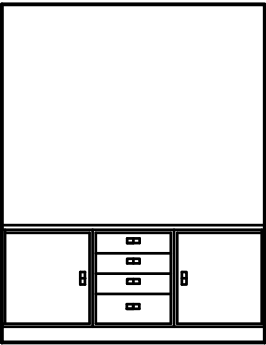

6C
1 KITCHEN ISLAND CABINETRY
1/4" = 1'-0"

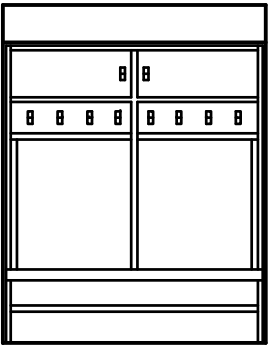

6E
1 ENTRANCE MUDROOM CABINET
1/4" = 1'-0"

JCCC

CABINET ELEVATIONS

Project:
FINAL
Date:
5/2025
Name:
L. Wolper

SHEET
#6